




South Elevation

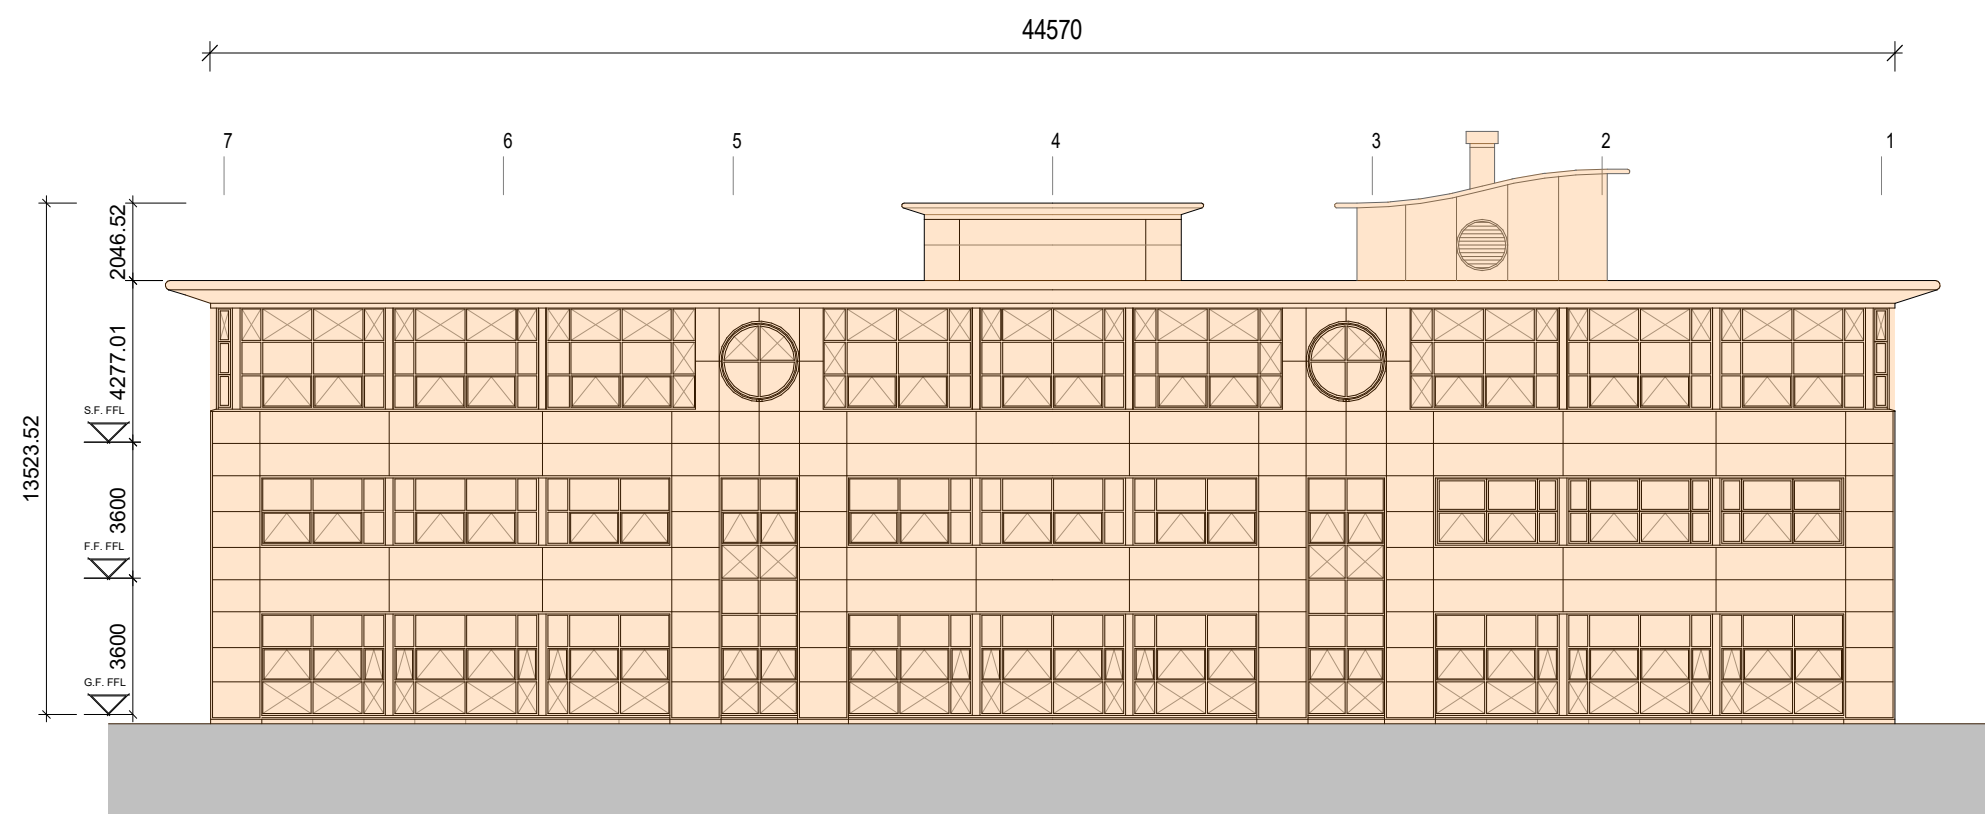

North Elevation

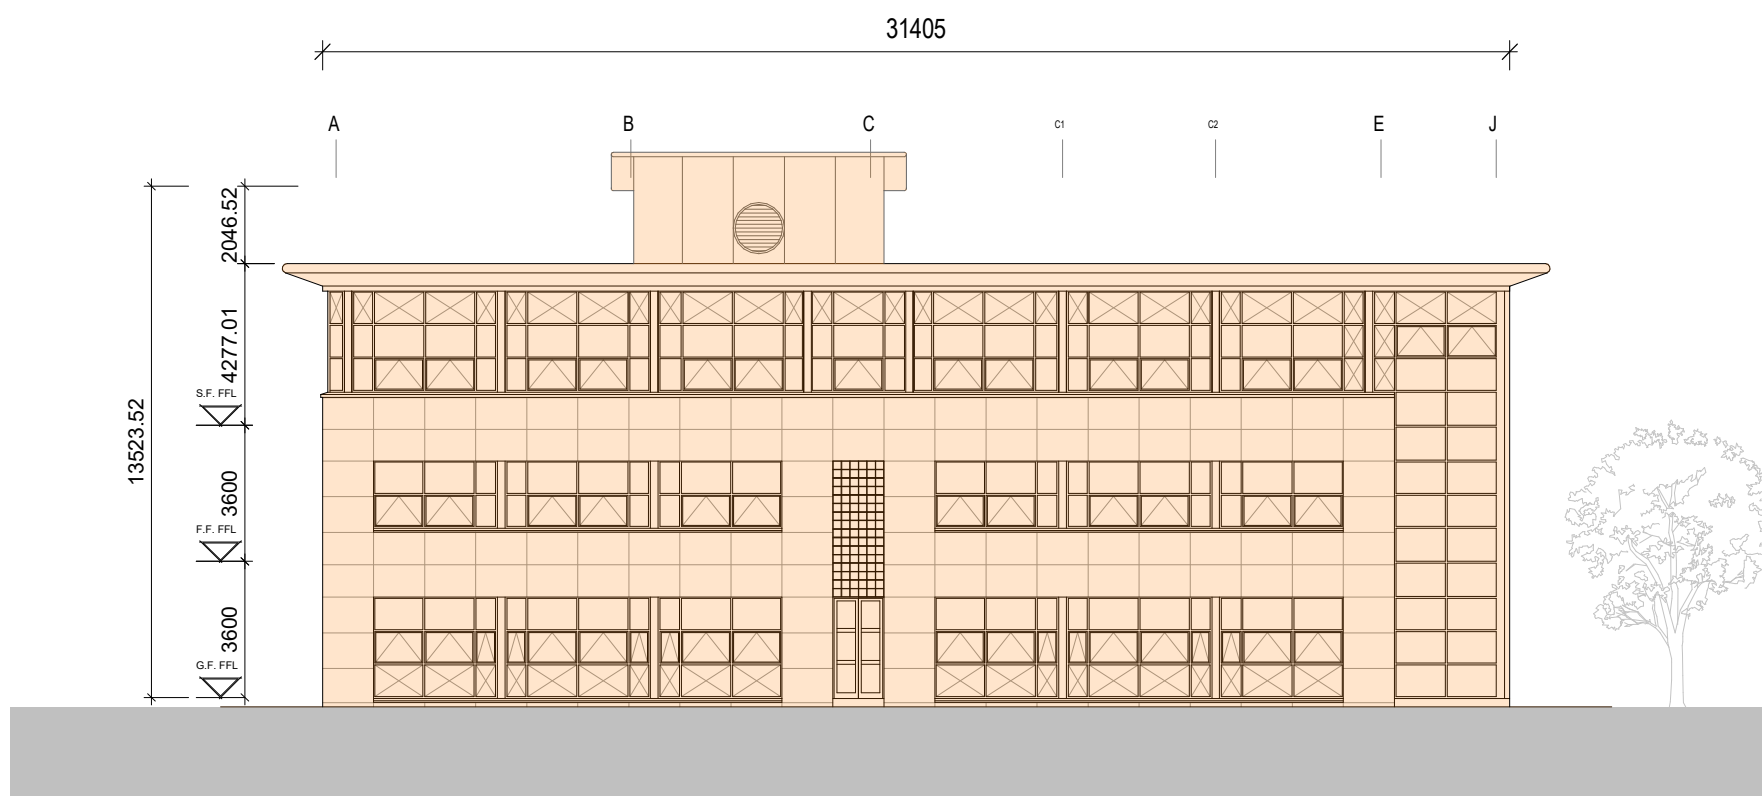

West Elevation

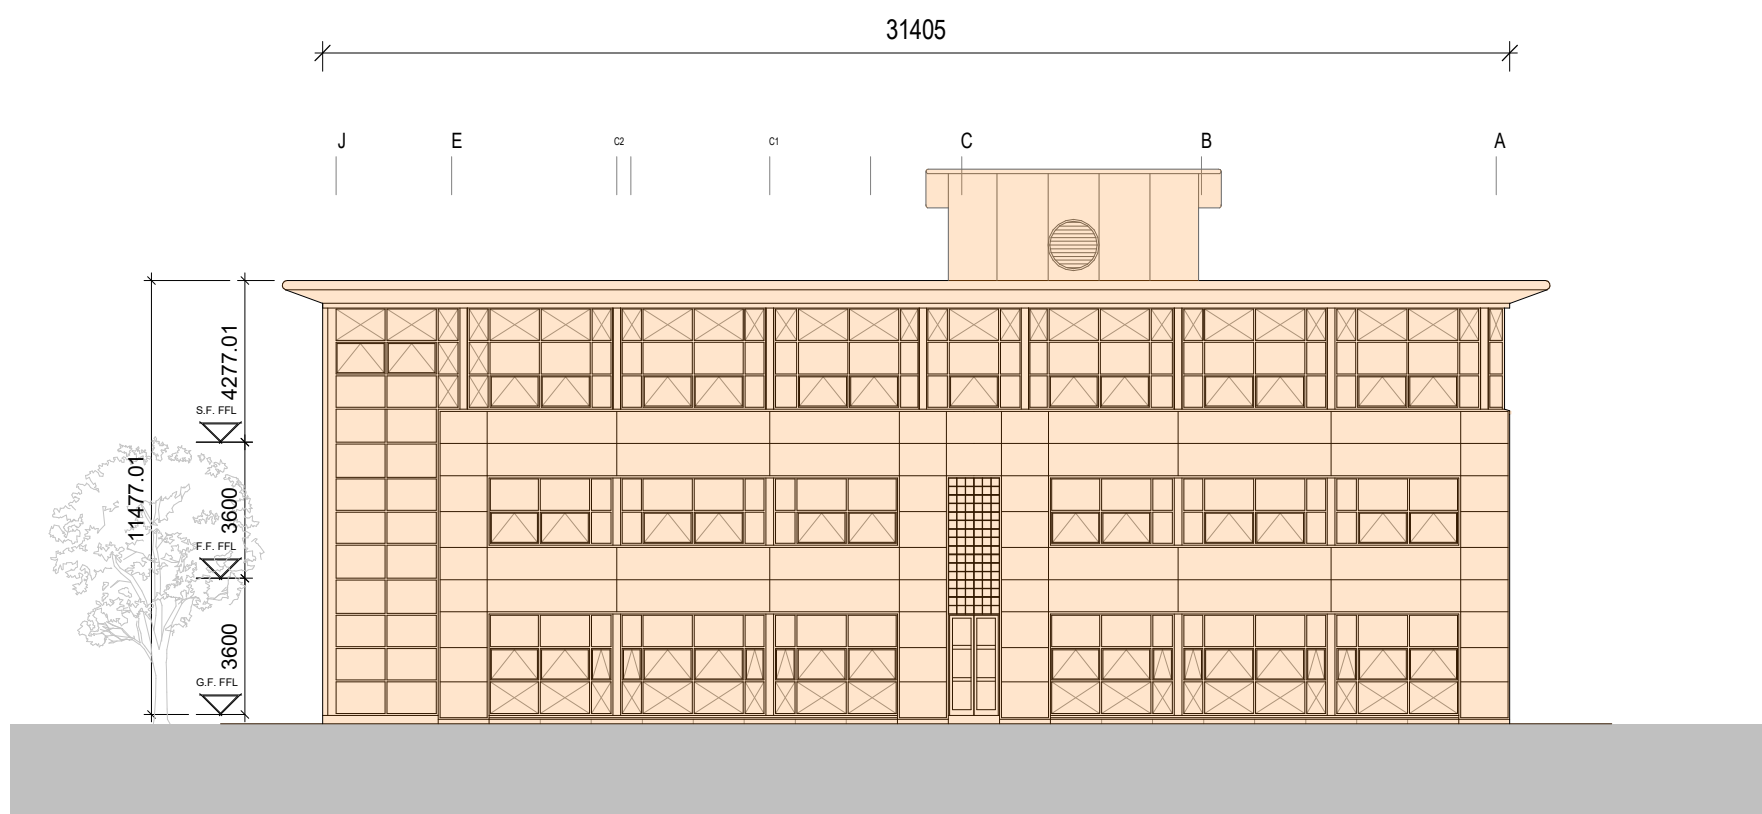

East Elevation

To be Demolished

1 Demolition Elevations
1 : 200

REV.	DATE:	DETAILS:	INITIALS:

Copyright of this drawing is vested in the Architect and it must not be copied or reproduced without consent. Figures dimensions only are to be taken from this drawing. All contractors must visit site and be responsible for taking and checking all dimensions relative their work. PLUS Architecture are to be advised of any variation between drawings and site conditions.
DO NOT SCALE OFF THIS DRAWING. IF IN DOUBT ASK

KEY PLAN:

++ ++ ++ PLUSARCHITECTURE Exchequer Chambers, Exchequer Street, Dublin 2, Ireland. W: www.plusarchitecture.ie T: 353 (0) 1 521 3378		
PROJECT: 487	PROJECT: 487	DATE: 12/10/21
CLIENT: Walls Construction Ltd	DRAWING NO.: 487_00_04	REVISION NO.:
TITLE: Demolition Elevations	DRAWN BY: 2F	SCALE AT A1.: 1 : 200
ISSUE TYPE: Planning	CHECKED BY: DT	SCALE AT A3.: