


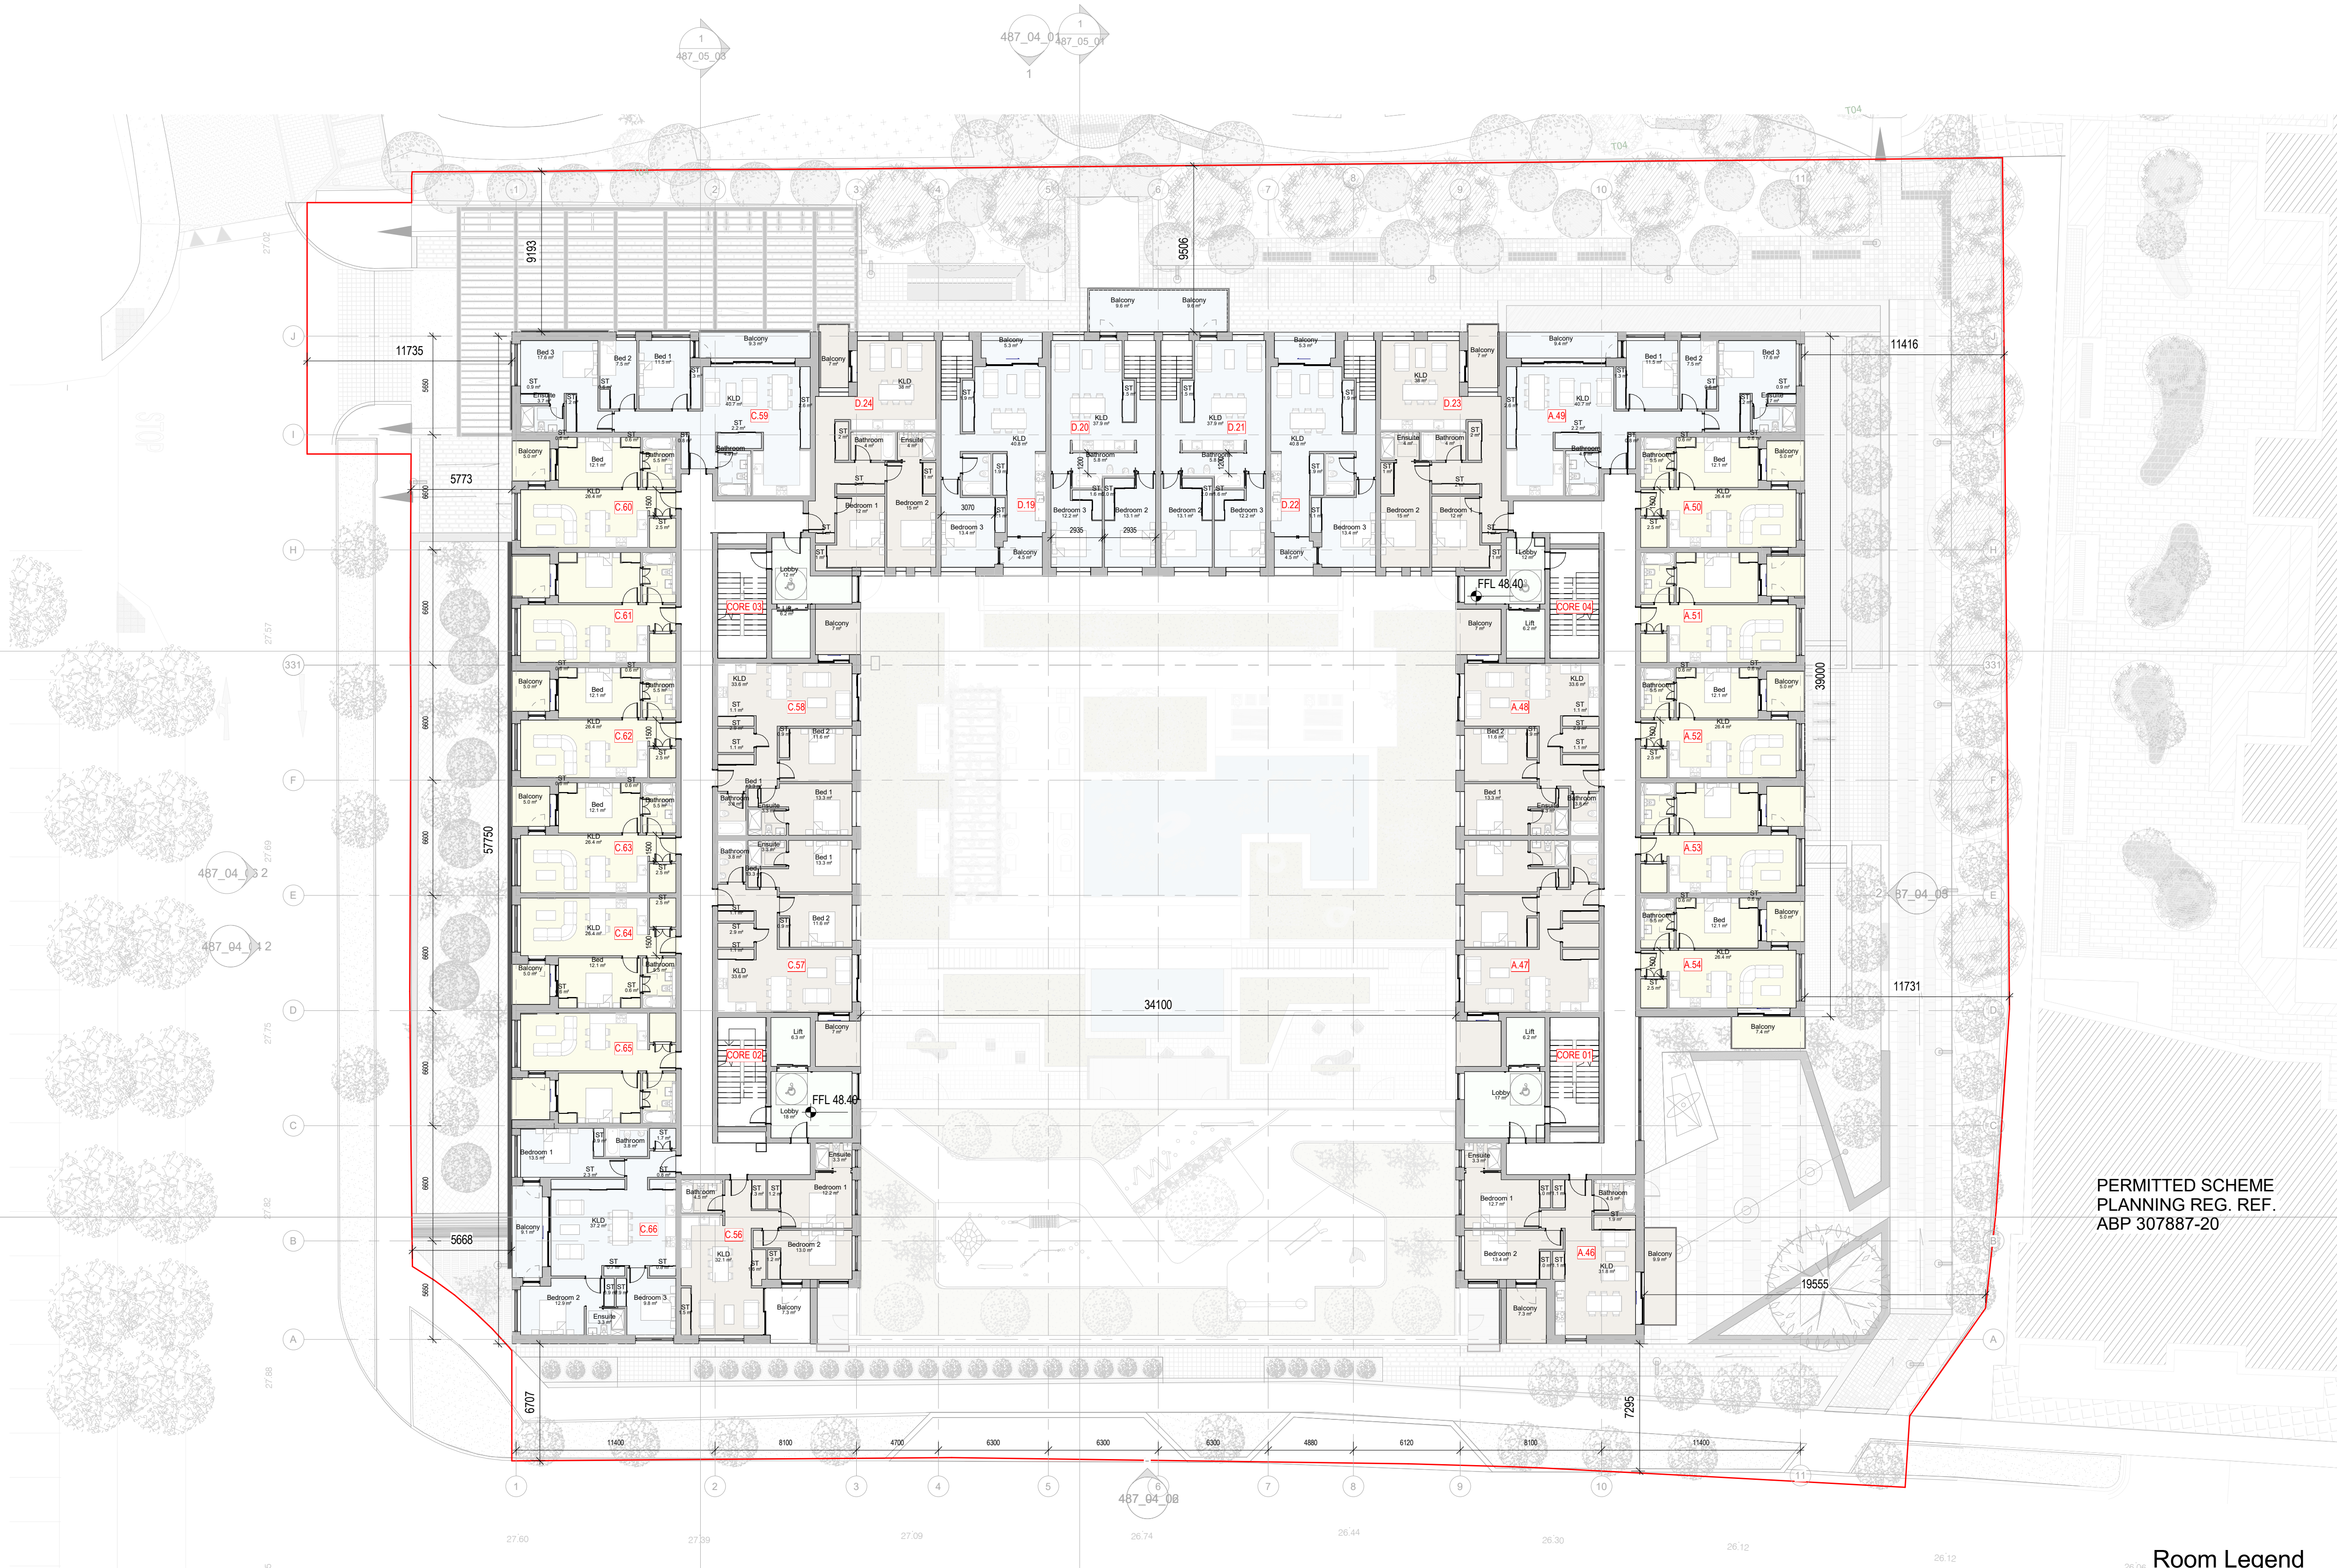

PERMITTED SCHEME
PLANNING REG. REF.
ABP 307887-20


1 Sixth Floor Level
1 : 200

Room Legend

- Bed 1
- Bed 2
- Bed 3
- Core

NOTES:	REV.	DATE:	DETAILS:	INITIALS:

Site Boundary

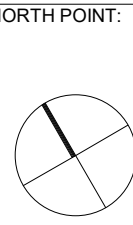

KEY PLAN:

++ PLUSARCHITECTURE Exchequer Chambers, Exchequer Street, Dublin 2, Ireland. W: www.plusarchitecture.ie T: 353 (0) 1 521 3378		
PROJECT: 487	PROJECT: 487	DATE: 05/07/21
CLIENT: Walls Construction Ltd	DRAWING NO.: 487_02_06	REVISION NO.: A
TITLE: Sixth Floor Plan	DRAWN BY: 2F	SCALE AT A1.: 1 : 200
ISSUE TYPE: Planning	CHECKED BY: DT	SCALE AT A3.: 1 : 200

Copyright of this drawing is vested in the Architect and it must not be copied or reproduced without consent. Figure dimensions only are to be taken from this drawing. All construction work must be checked and approved by the Architect. PLUS Architecture is not responsible for any variation between drawings and the construction. DO NOT SCALE OFF THIS DRAWING. 100% IN DOUBT ASK