




1 Part V First Floor Plan
1: 500

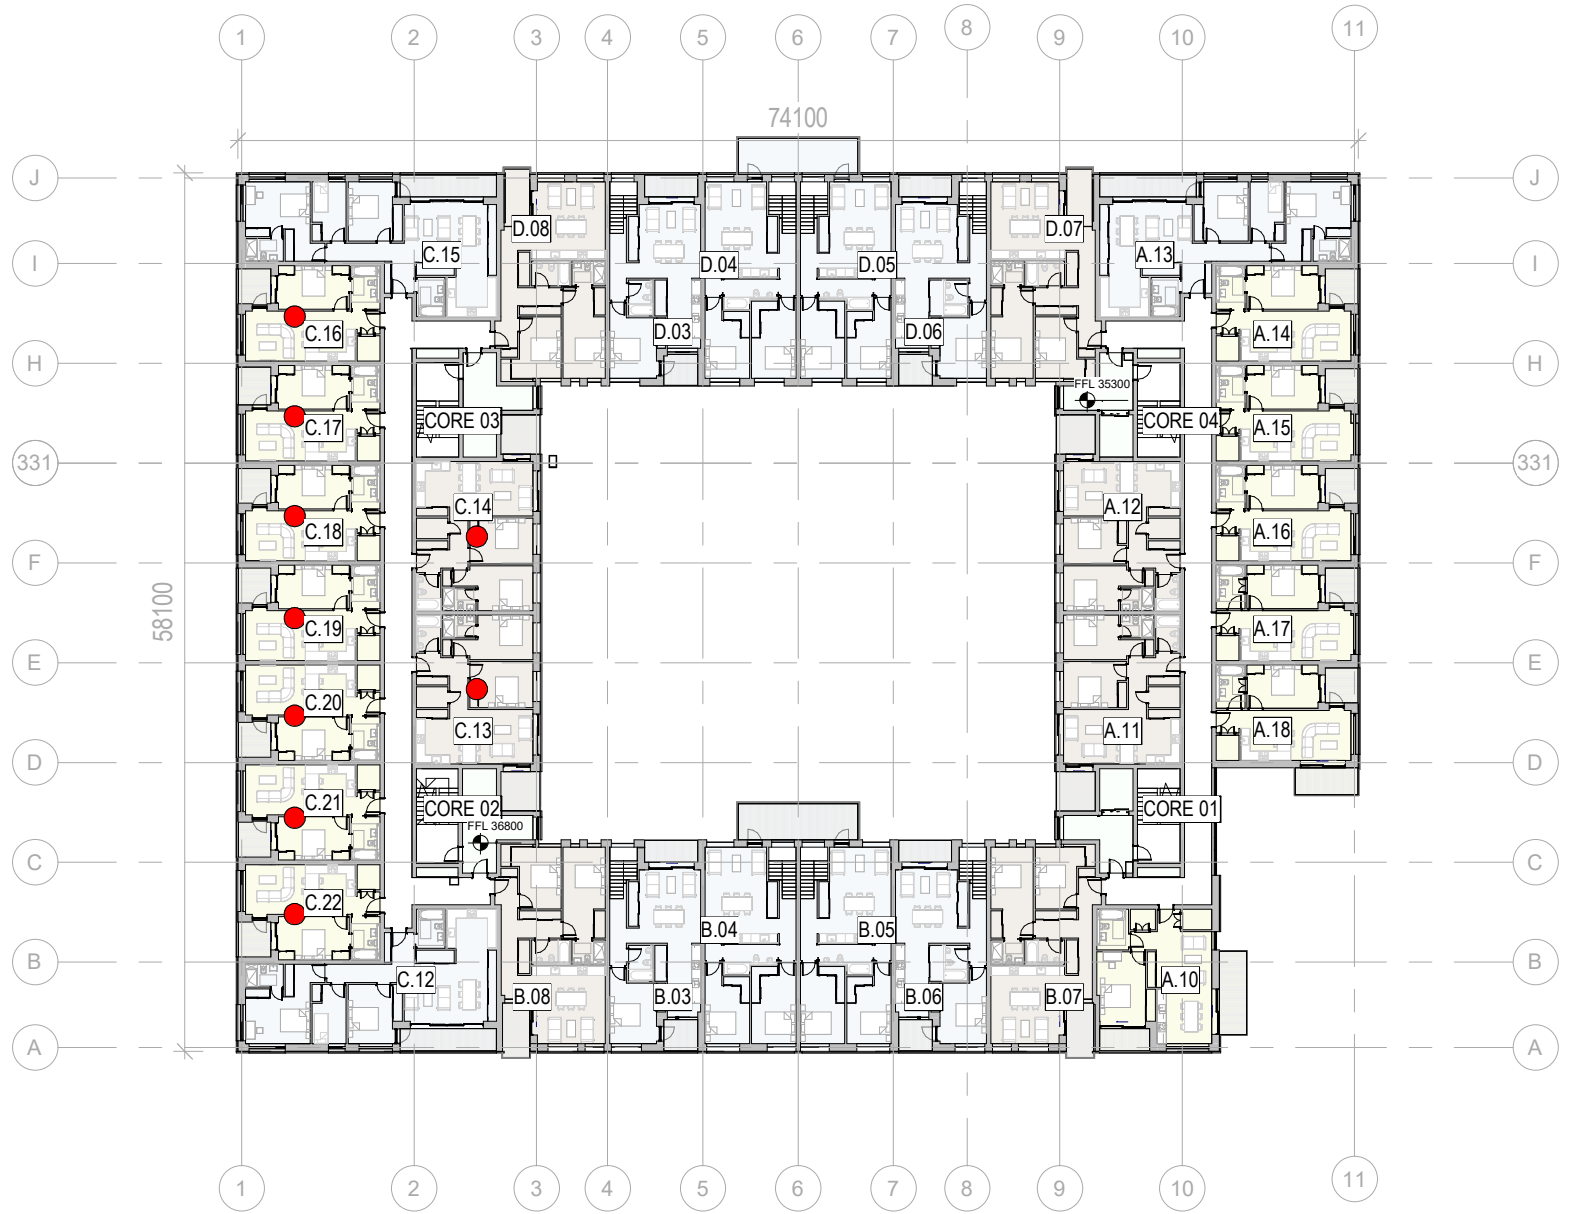

2 Part V Second Floor Plan
1: 500

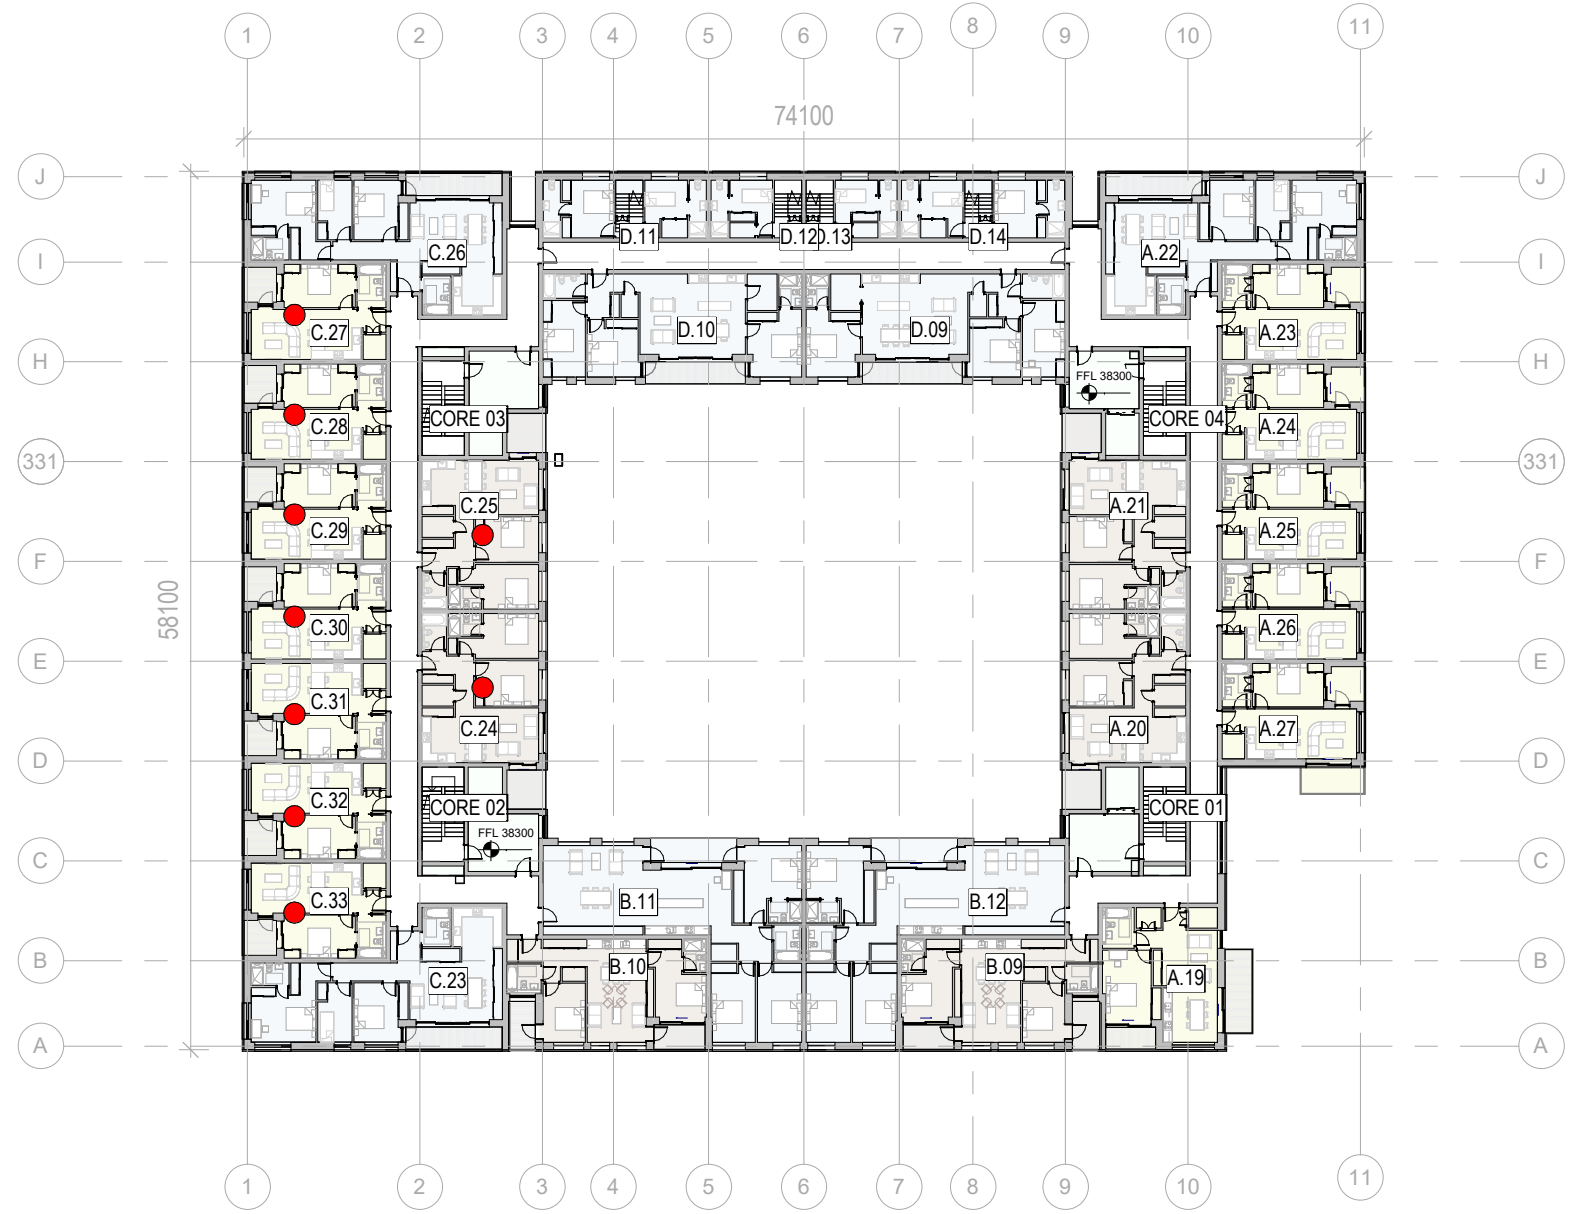

3 Part V Third Floor Level
1: 500

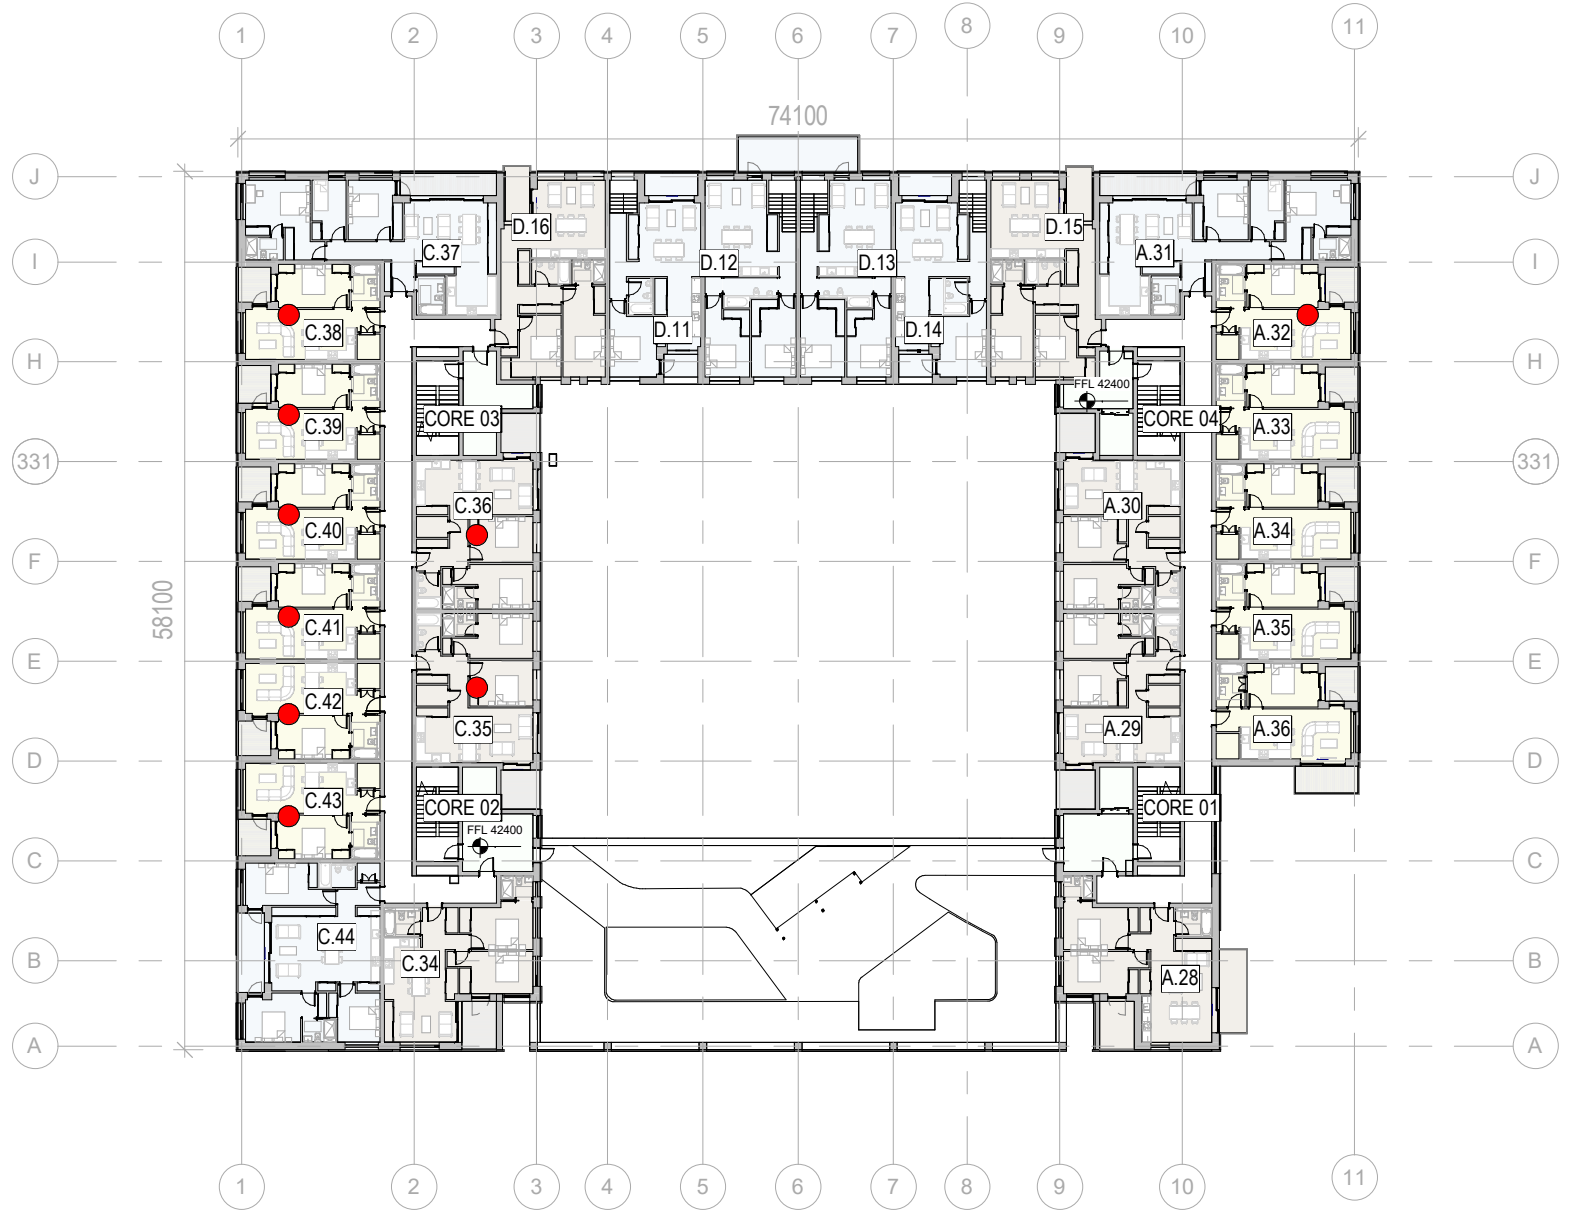


4 Part V Fourth Floor Level
1: 500

Room Legend

- Bed 1
- Bed 2
- Bed 3
- Core
- Part V Allocated Units

PART V APARTMENT MIX			
Location	Bed/Persons	Apartment No.	GFA/m ²
First Floor	1-Bed	C.05	49.5
	1-Bed	C.06	49.5
	1-Bed	C.07	49.5
	1-Bed	C.08	49.5
	1-Bed	C.09	49.5
	1-Bed	C.10	49.5
	1-Bed	C.11	49.5
	2-Bed	C.02	75.8
Second Floor	2-Bed	C.03	75.8
	1-Bed	C.16	49.5
	1-Bed	C.17	49.5
	1-Bed	C.18	49.5
	1-Bed	C.19	49.5
	1-Bed	C.20	49.5
	1-Bed	C.21	49.5
	1-Bed	C.22	49.5
Third Floor	2-Bed	C.13	75.8
	2-Bed	C.14	75.8
	1-Bed	C.27	49.5
	1-Bed	C.28	49.5
	1-Bed	C.29	49.5
	1-Bed	C.30	49.5
	1-Bed	C.31	49.5
	1-Bed	C.32	49.5
Fourth Floor	1-Bed	C.33	49.5
	2-Bed	C.24	75.8
	2-Bed	C.25	75.8
	1-Bed	C.38	49.5
	1-Bed	C.39	49.5
	1-Bed	C.40	49.5
	1-Bed	C.41	49.5
	1-Bed	C.42	49.5
Total Area	1-Bed	C.43	49.5
	1-Bed	A.32	49.5
	2-Bed	C.35	75.8
	2-Bed	C.36	75.8
			1992.4
	Units		GFA/m ²
Total Part V	36		1992.4
Development Total	176		12938.1
% Part V	20.5		15.4

NOTES:	REV.	DATE:	DETAILS:	INITIALS:
Copyright of this drawing is vested in the Architect and it must not be copied or reproduced without consent. Figure dimensions only are to be taken from this drawing. All contractors must refer to the drawings and specifications for full details. PLUS Architecture are to be advised of any variation between drawings and specifications. DO NOT SCALE OFF THIS DRAWING. © P. M. DOUGHERTY 2018				

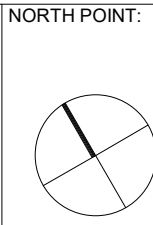

KEY PLAN:

++ PLUS ARCHITECTURE PROJECT: 487 CLIENT: Walls Construction Ltd TITLE: Proposed Part V Allocation Plan ISSUE TYPE: Planning			DATE: 10/18/21 DRAWING NO.: 487_02_10 DRAWN BY: 2P CHECKED BY: DT	DATE: 10/18/21 REVISION NO.: SCALE AT A1.: 1: 500 SCALE AT A3.: 1: 500
---	--	--	--	---