



2 Unit Type 08
1 : 50

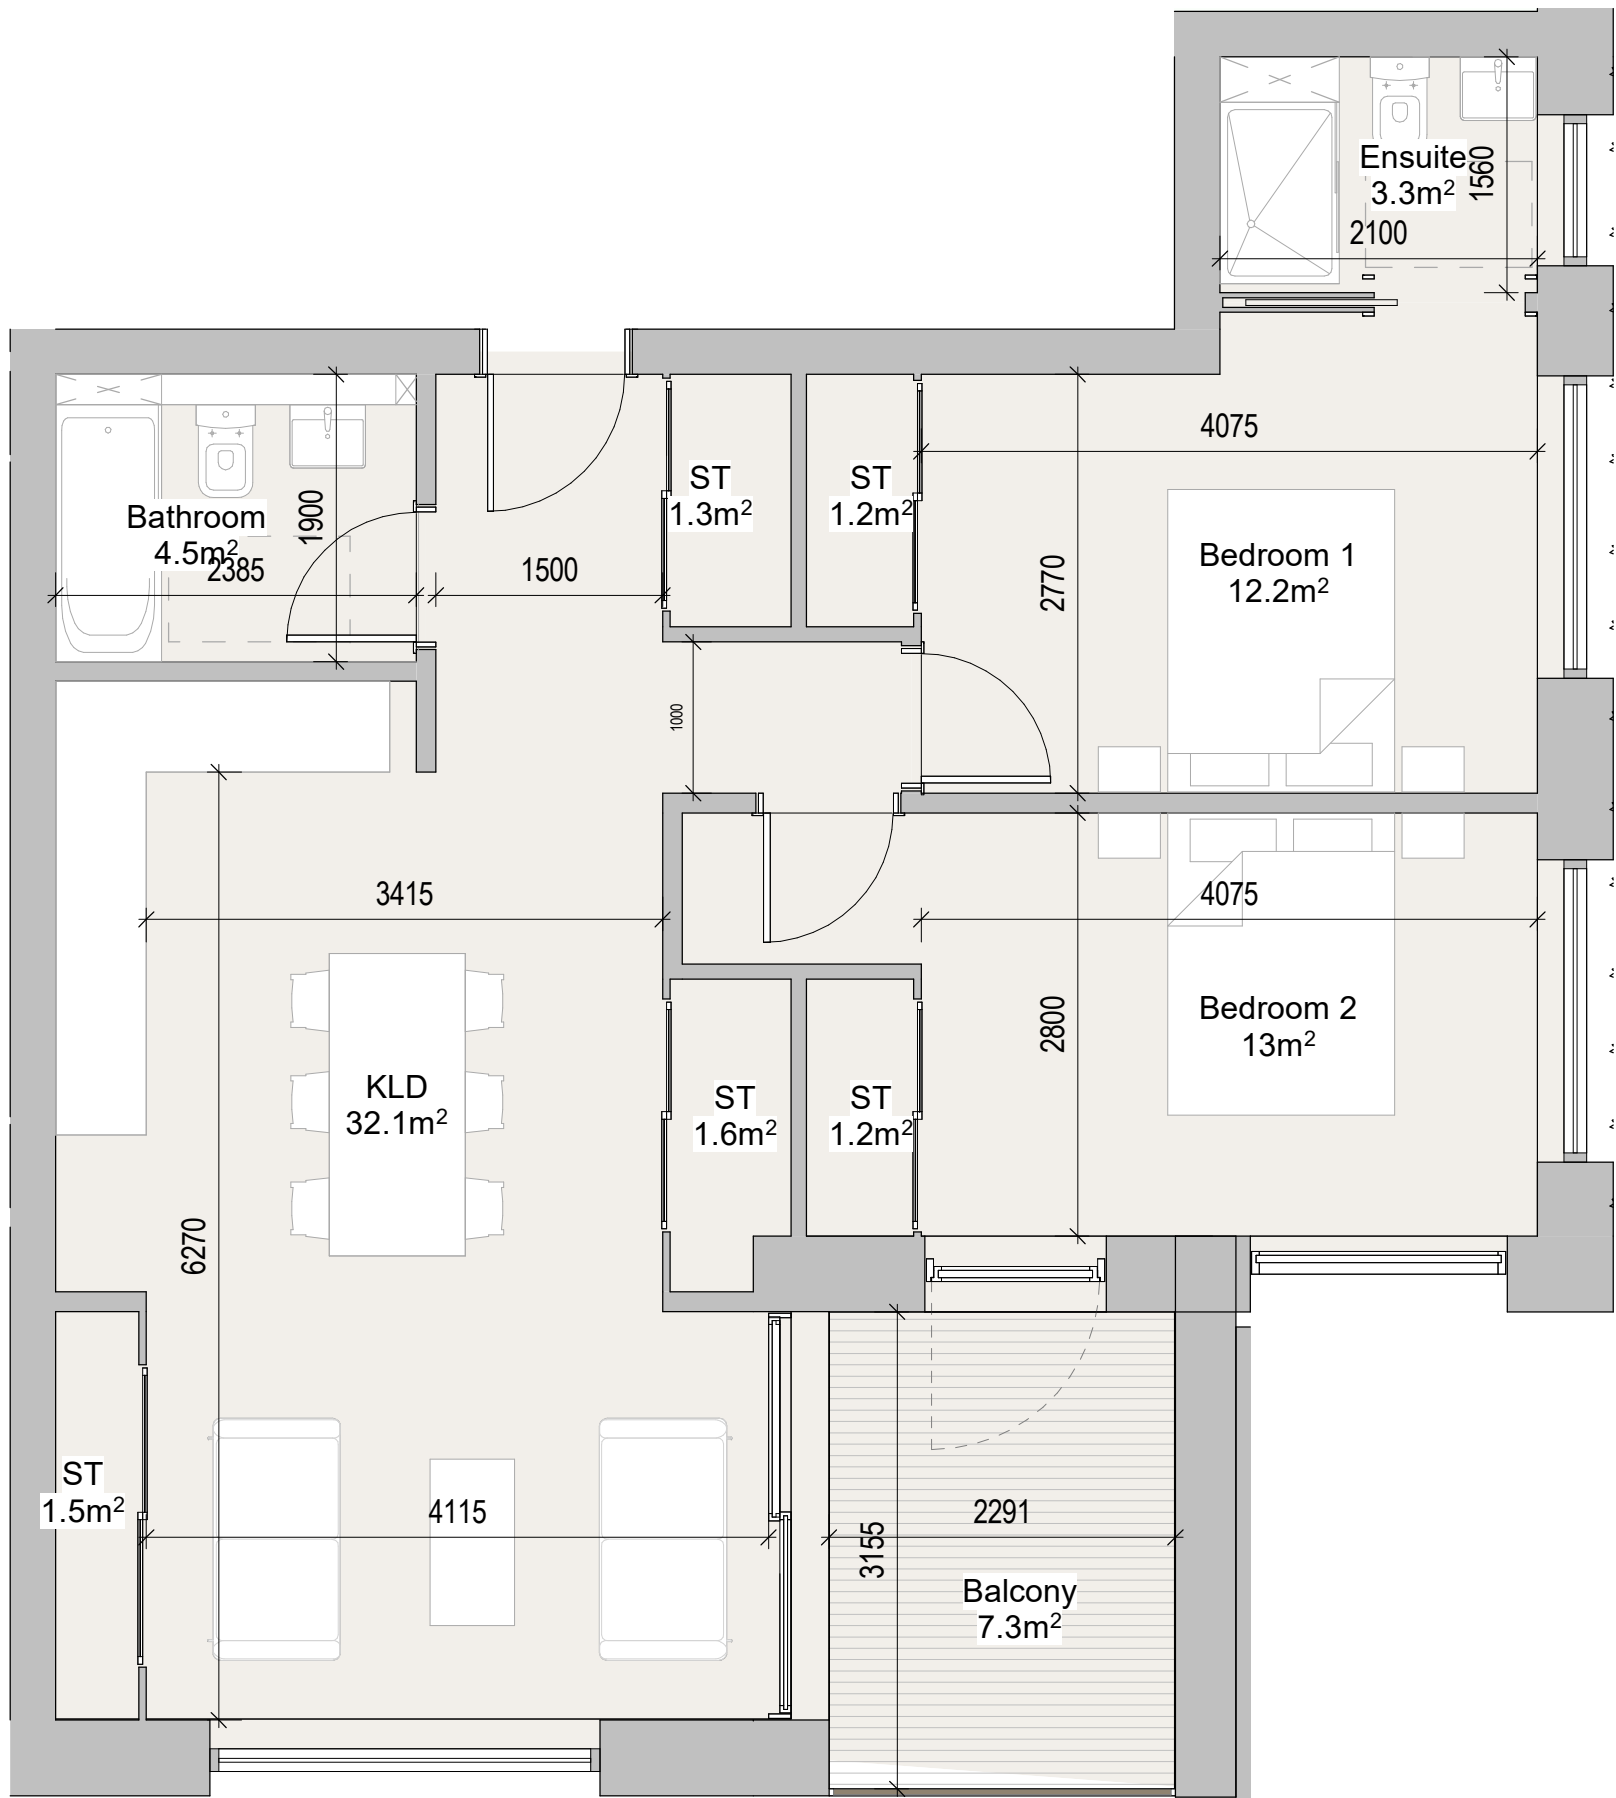

1 Unit Type 09
1 : 50

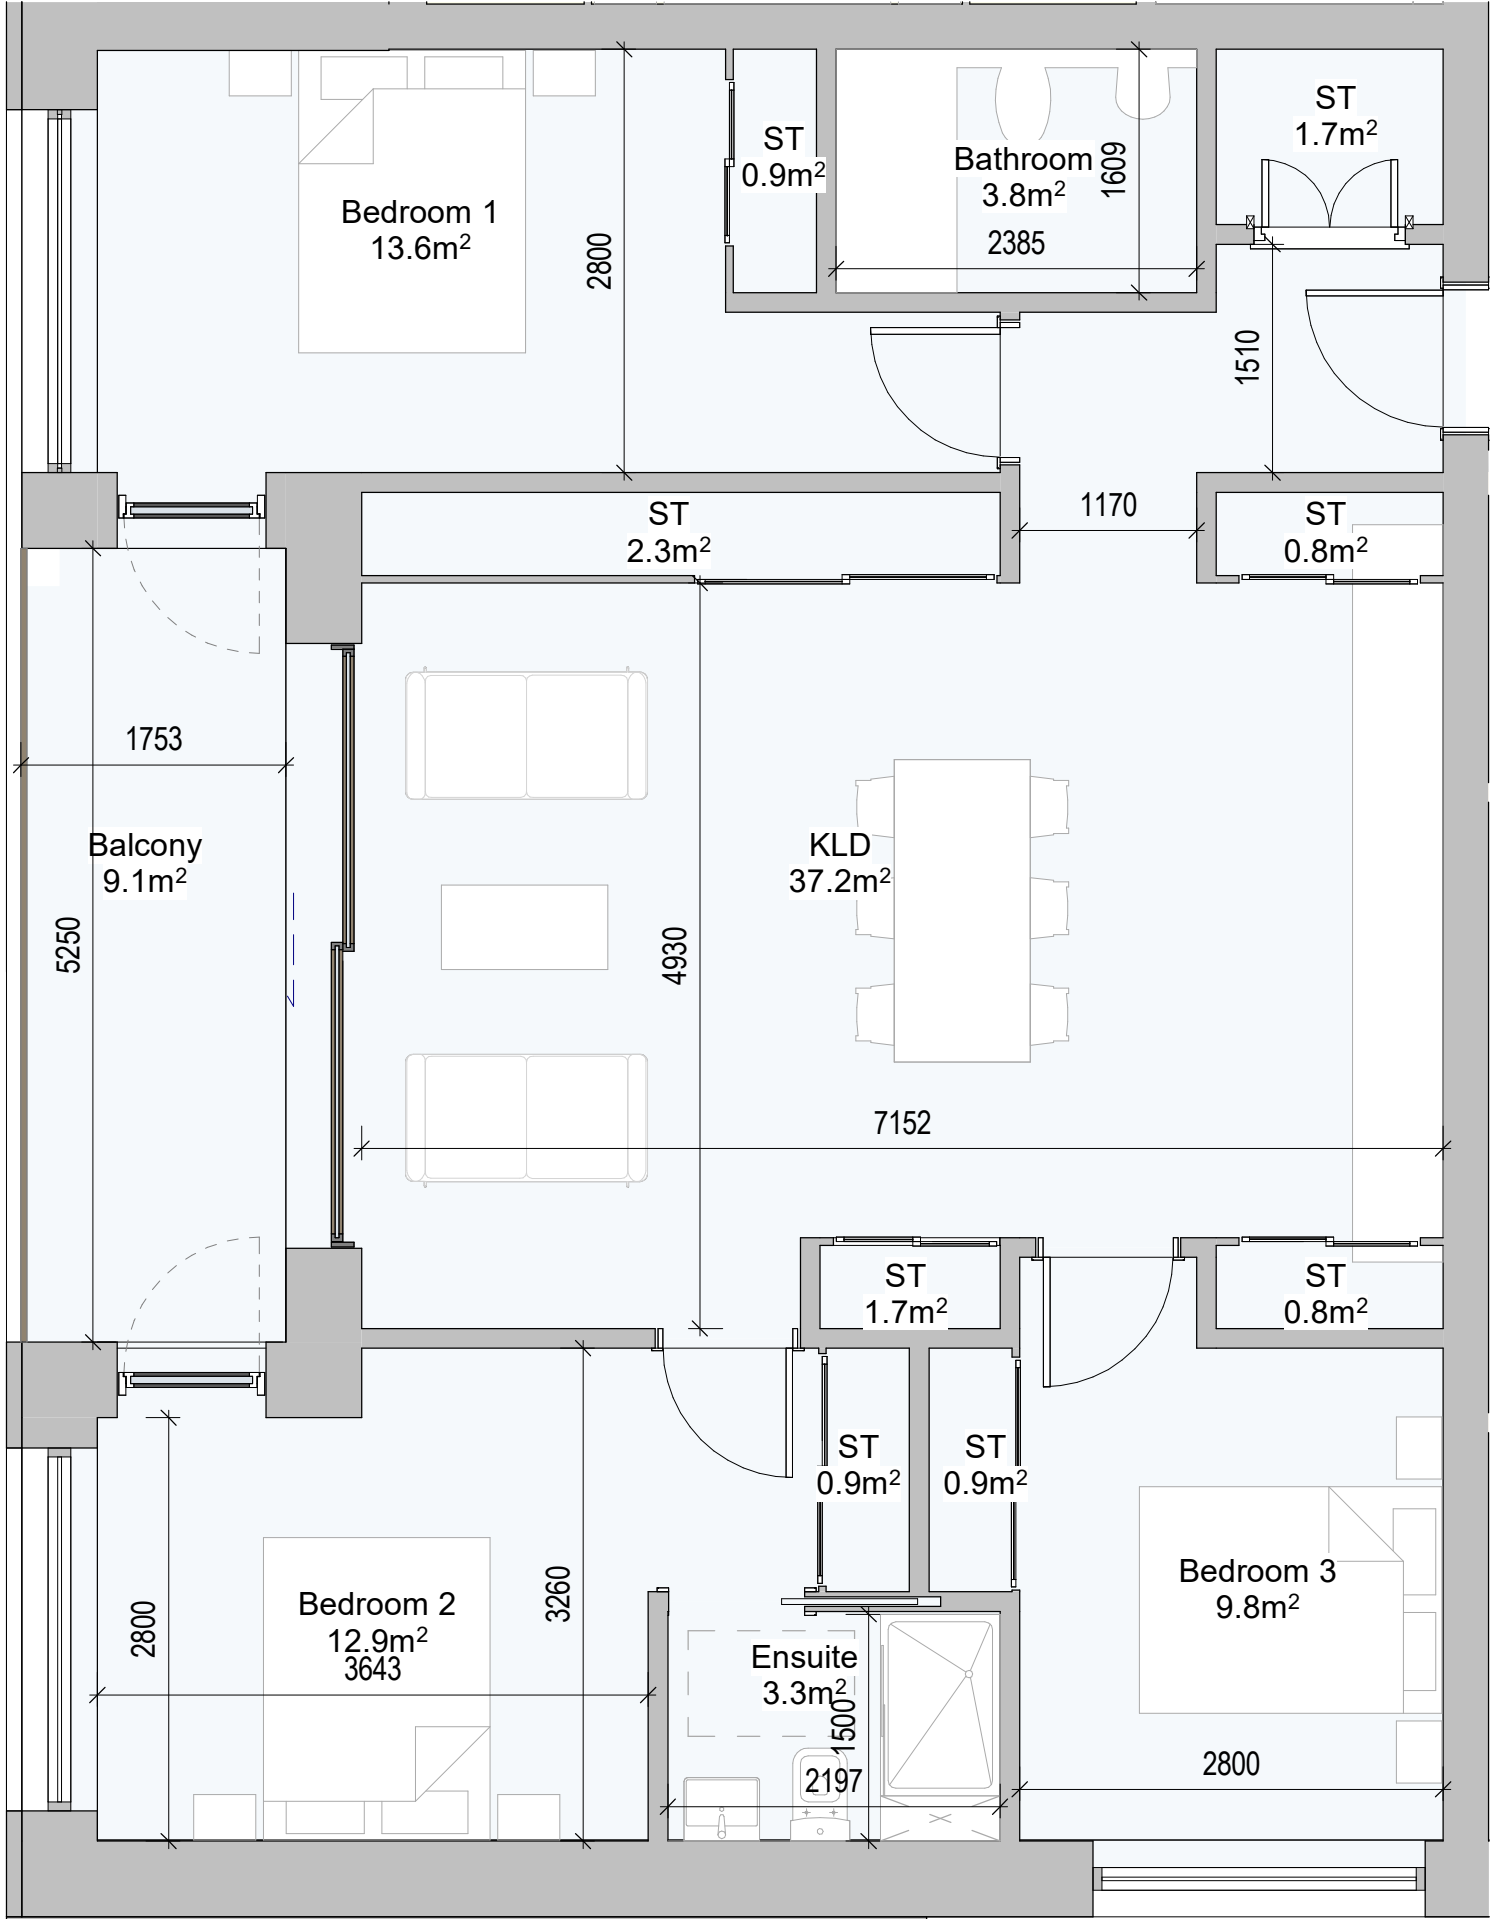

3 Unit Type 10
1 : 50

NOTES:	REV.	DATE:	DETAILS:	INITIALS:
Copyright of this drawing is vested in the Architect and it must not be copied or reproduced without consent. Figure dimensions only are to be taken from this drawing. All construction must not be responsible for taking and checking all dimensions relative their work. PLUS Architecture are to be advised of any variation between drawings and site conditions. DO NOT SCALE OFF THIS DRAWING. © P. M. DOUGHERTY 2016				

KEY PLAN:		
++ PLUSARCHITECTURE PROJECT: 487 CLIENT: Walls Construction Ltd TITLE: Apartment Types ISSUE TYPE: Planning		
Exchequer Chambers, Exchequer Street, Dublin 2, Ireland. W: www.plusarchitecture.ie T: 353 (0) 1 521 3378		
PROJECT: 487 DRAWING NO.: 487_02_13	PROJECT: 487 DRAWN BY: 2F CHECKED BY: DT	DATE: 12/07/21 REVISION NO.: SCALE AT A1.: 1 : 50 SCALE AT A3.: 1 : 50