




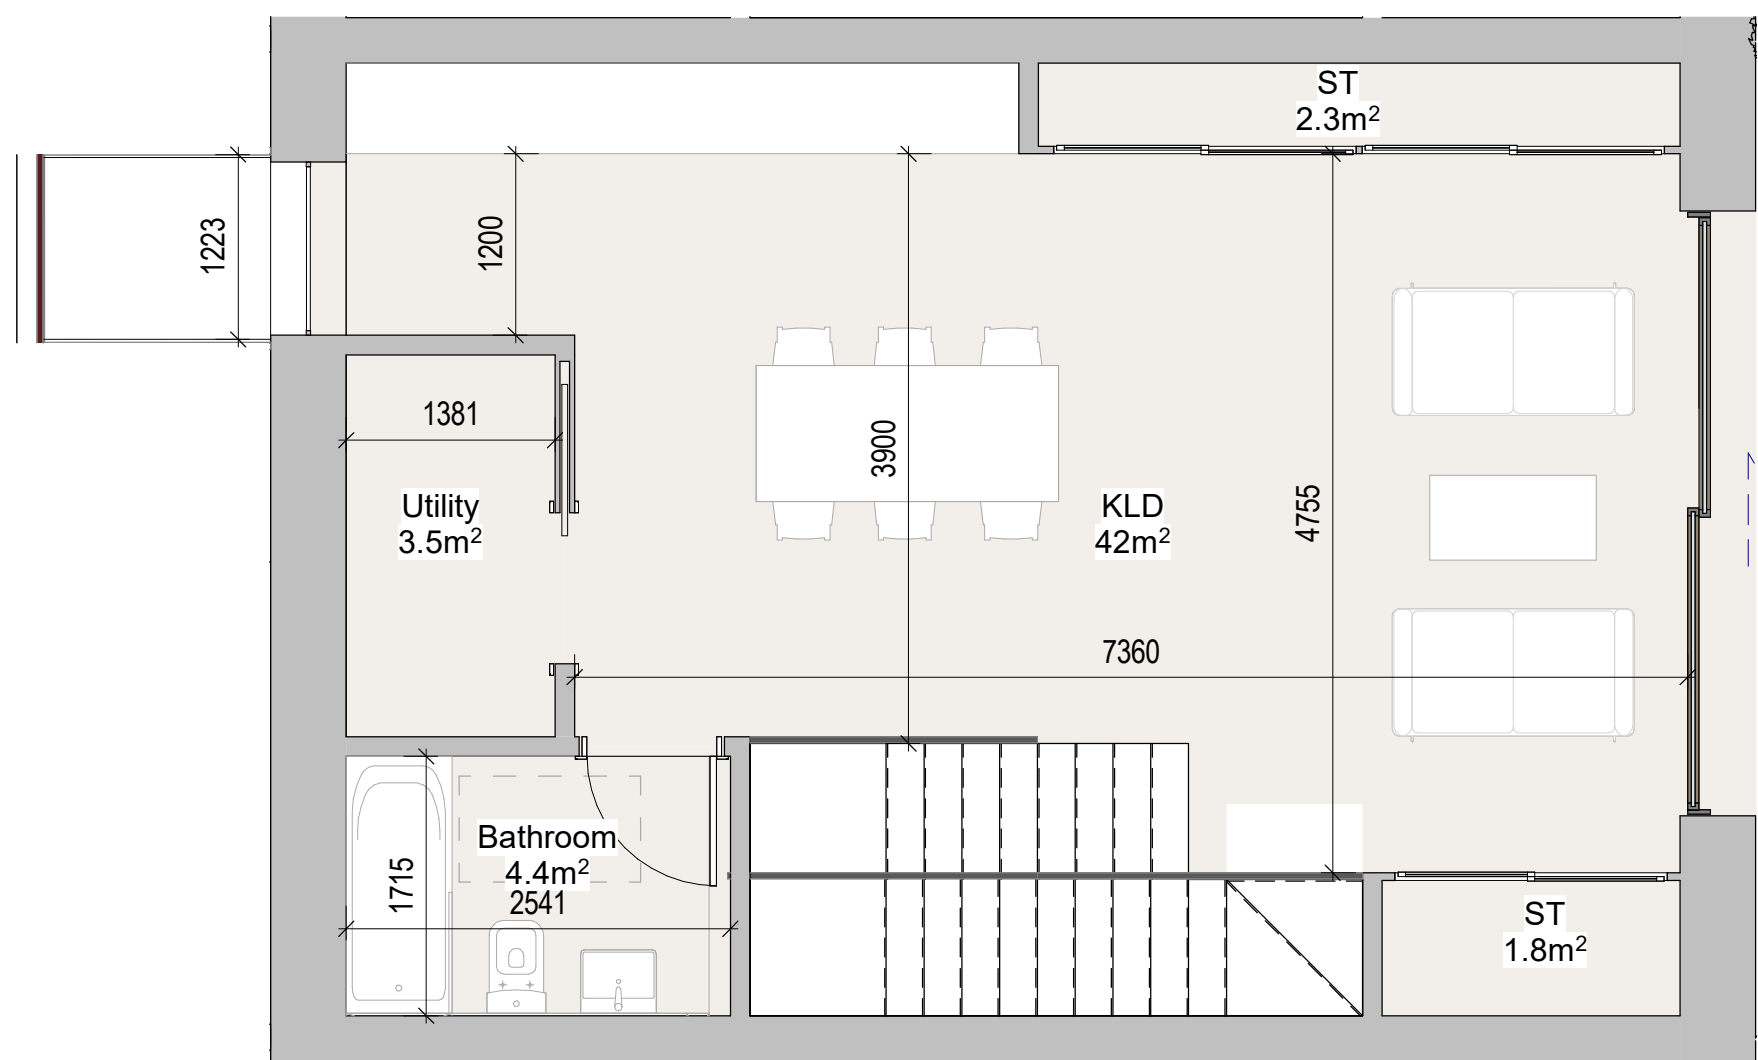


6 Unit Type 11 Upper Level
1:50

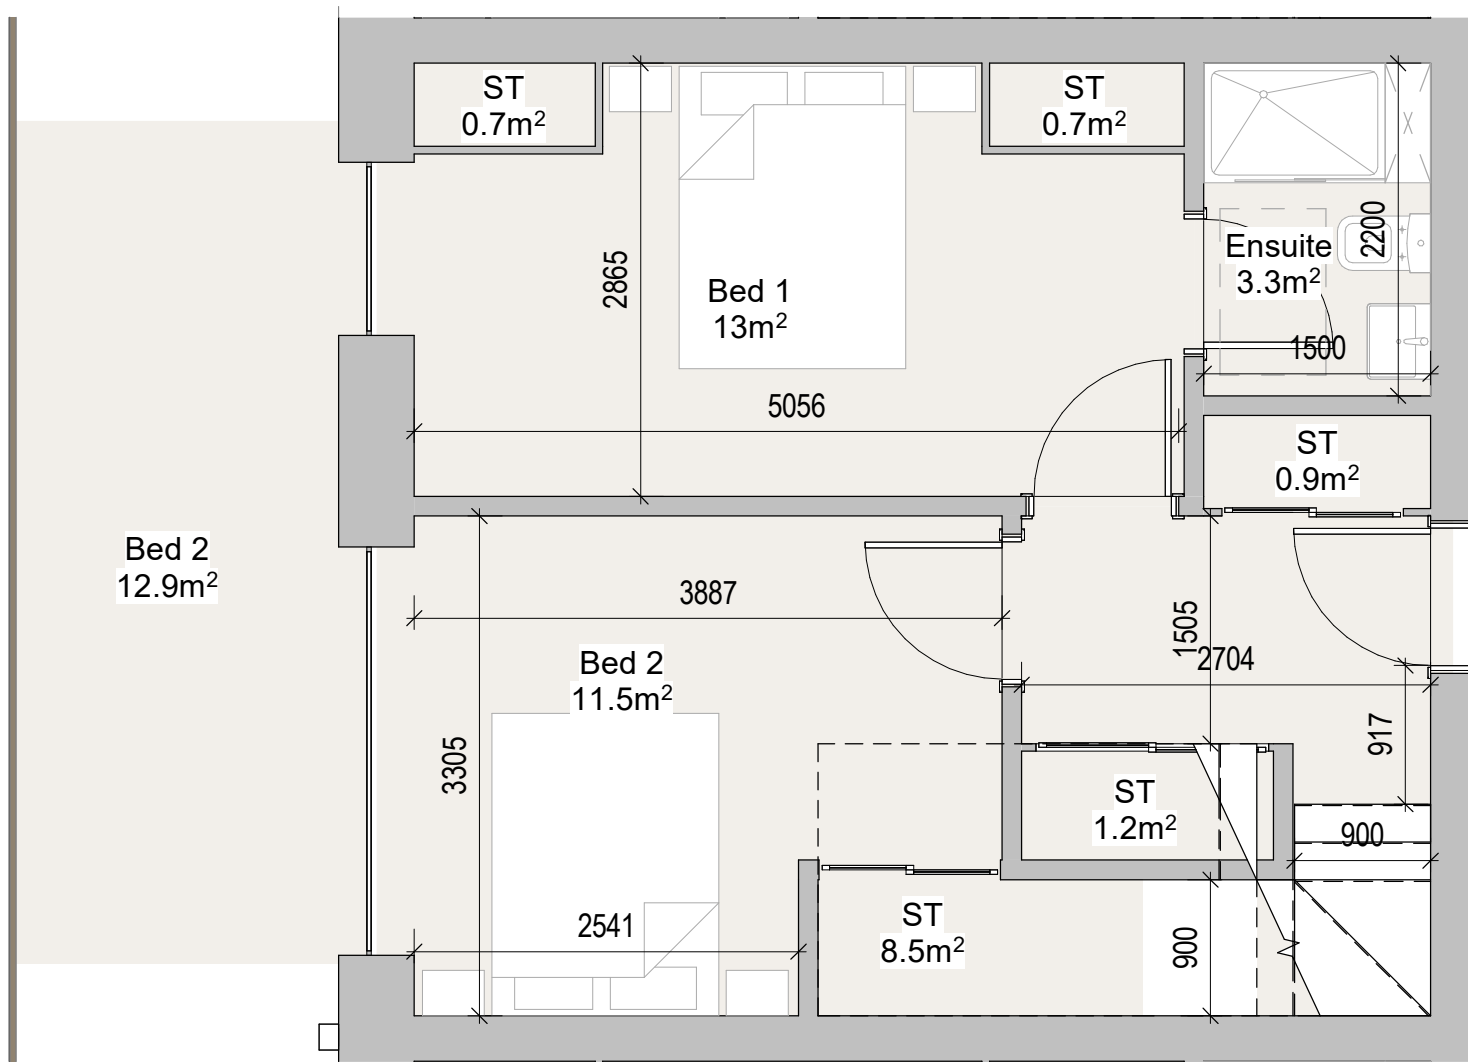


5 Unit Type 11 Lower Level
1:50

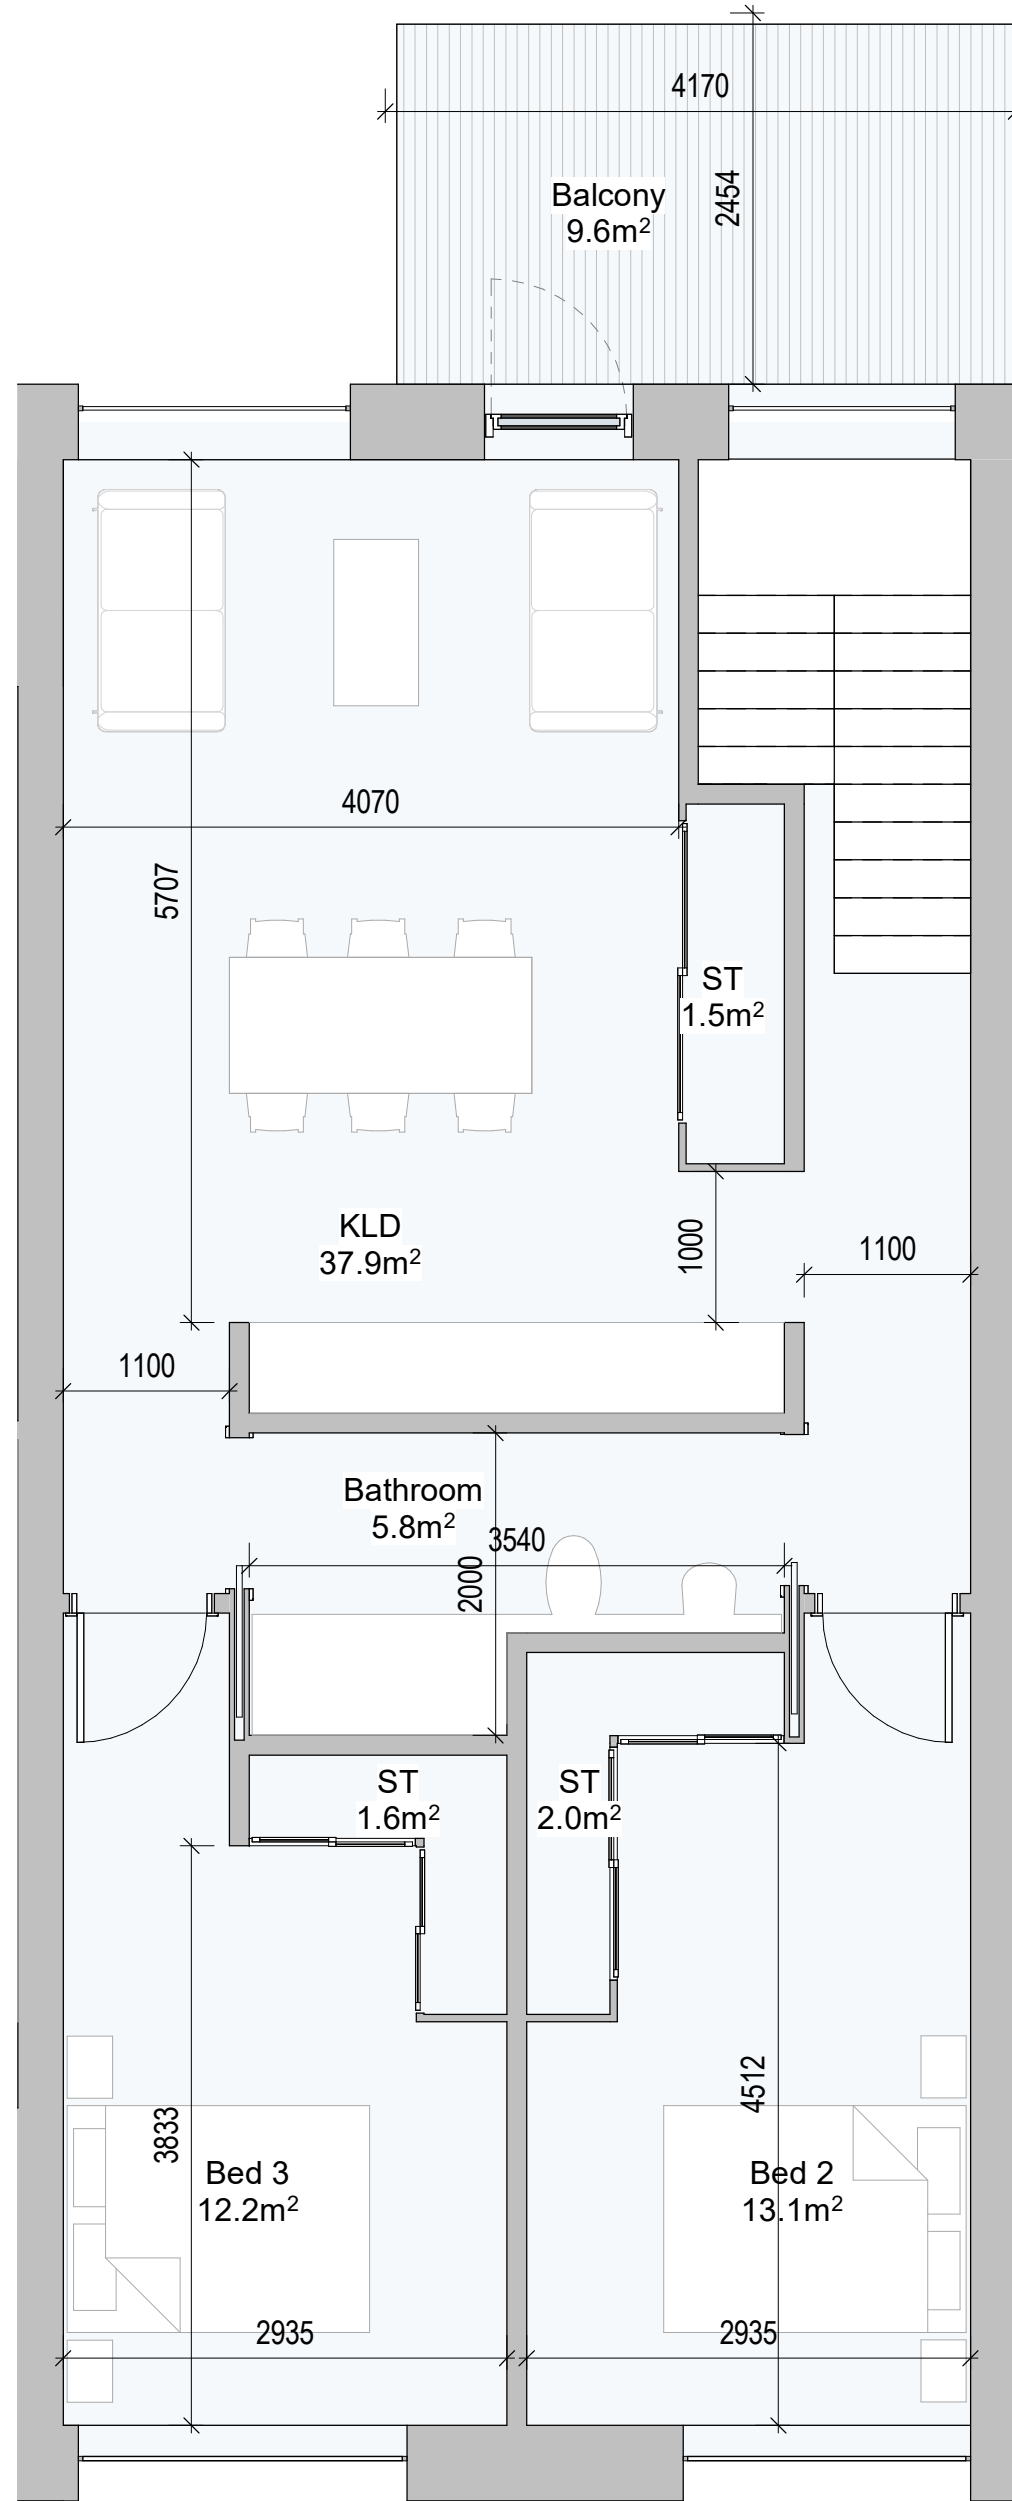


2 Unit Type 12 Upper Level
1:50

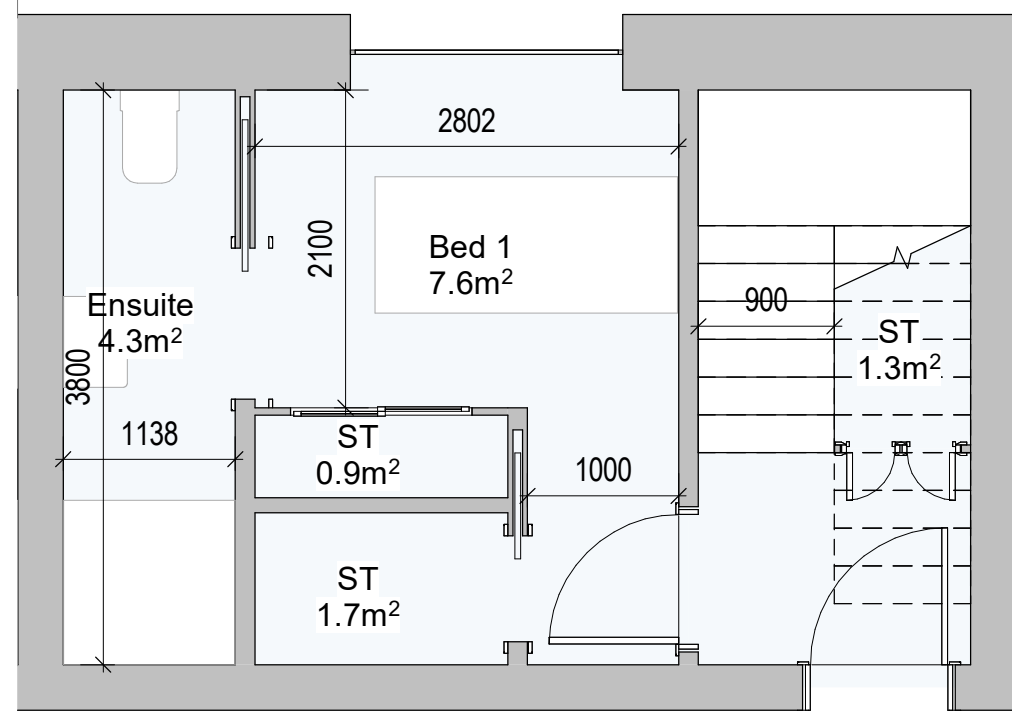

1 Unit Type 12 Lower Level
1:50

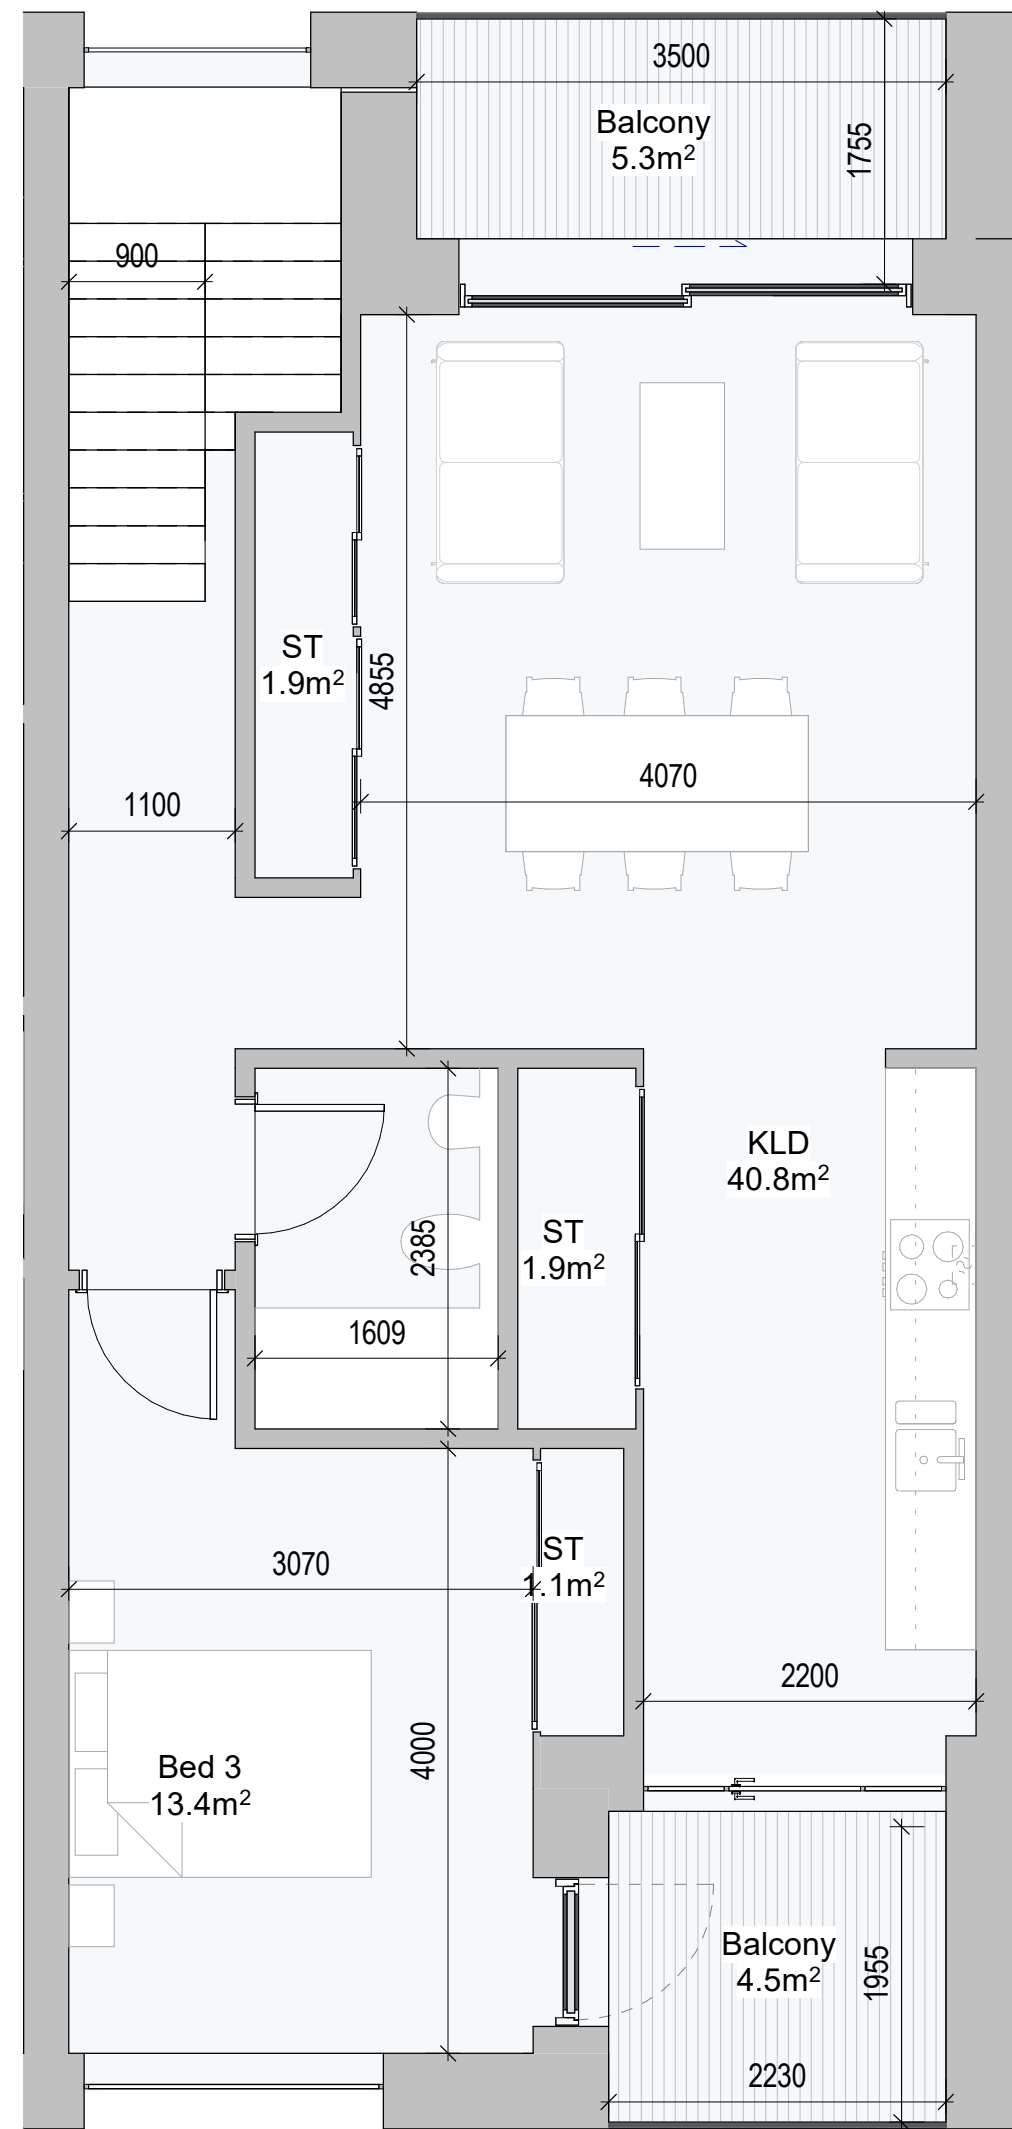

4 Unit Type 13 Upper Level
1:50

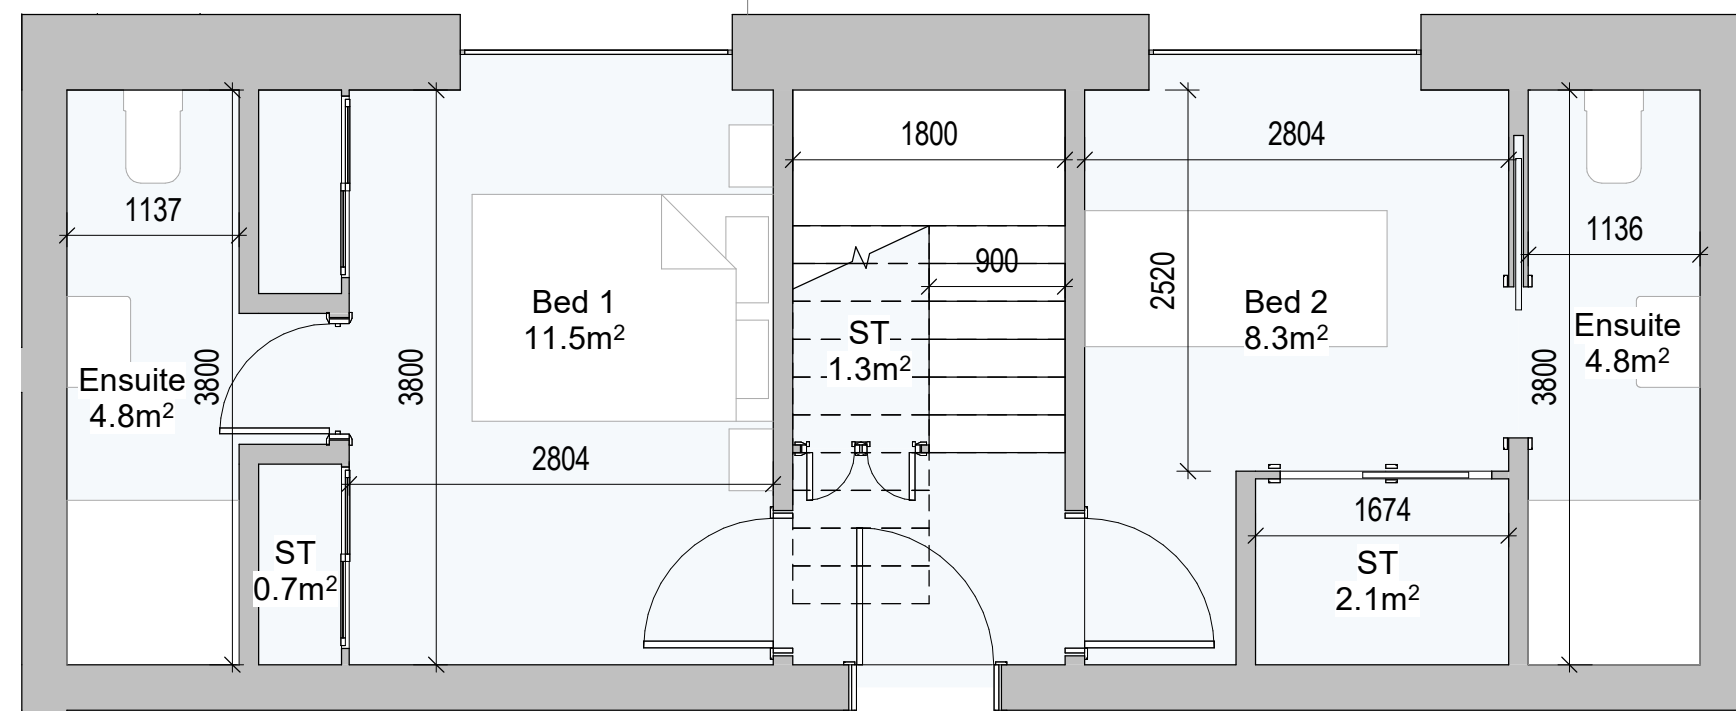

3 Unit Type 13 Lower Level
1:50

REV.	DATE:	DETAILS:	INITIALS:

NOTES:

PROJECT: 487	CLIENT: Walls Construction Ltd	TITLE: Apartment Types	ISSUE TYPE: Planning
PROJECT: 487	DRAWING NO.: 487_02_14	DRAWN BY: 2F	CHECKED BY: DT
DATE: 12/01/21	REVISION NO.:	SCALE AT A1.: 1:50	SCALE AT A3.:

KEY PLAN:

++
PLUSARCHITECTURE
Exchequer Chambers, Exchequer Street, Dublin 2, Ireland. W: www.plusarchitecture.ie T: 353 (0) 1 521 3378