
				L	
	FFL 61.275 m ▼ Ridge Level FFL 59.600 m ▼ Roof Level FFL 56.600 m ▼ Eighth Floor Level FFL 52.500 m ▼ Seventh Floor Level FFL 48.400 m ▼ Sixth Floor Level FFL 45.400 m ▼ Fifth Floor Level FFL 45.400 m ▼ Fourth Floor Level FFL 42.400 m ▼ Fourth Floor Level FFL 38.300 m ▼ Second Floor Level FFL 35.300 m ▼ Second Floor Level FFL 32.300 m ▼ First Floor Level FFL 23.600 m ▼ Basement Level	5000 \$ 3000 \$ 3000 \$ 4100 \$ 3000 \$ 4100 33975	28 PV PANELS PER COI (0.5 PV PER APARTMEN REMAINDER FOR CORE PV TO FACE SOUTH AN	IT AND D TILT OF 30°	
NOTES:			 DETAILS:		

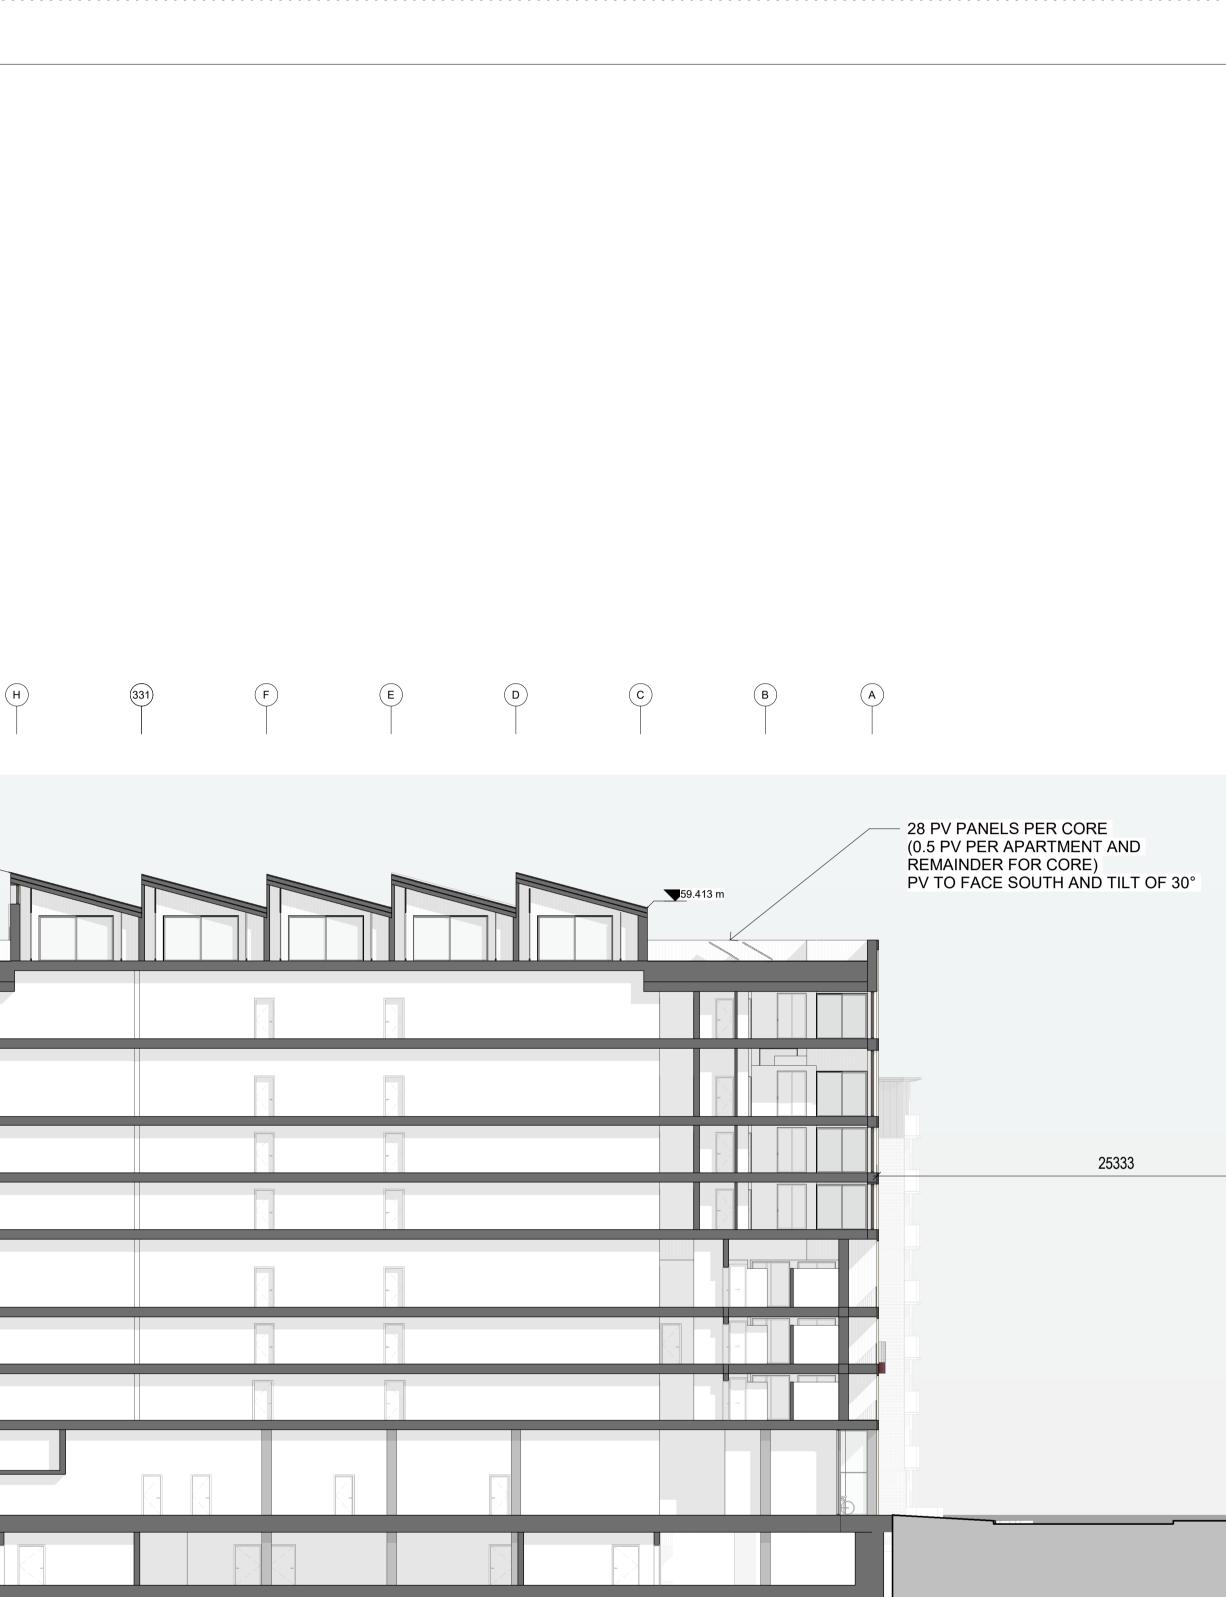



++ PLUS ARCHITECTURE Exchequer Chambers, Exchequer Street, Dublin 2, Ireland. W: www.plusarchitecture.ie T: 353 (0) 1 521 3378 PROJECT: 487 DATE: 487 04/01/22

	487	487	04/01/22
CLIENT:	Walls Construction Ltd	DRAWING NO.: 487_05_03	REVISION NO.:
	Section Facing East_02	DRAWN BY.: Author	SCALE AT A1 .: As indicated
ISSUE TYPE:	Planning	CHECKED BY.: Checker	SCALE AT A3 .:

46.000 m