


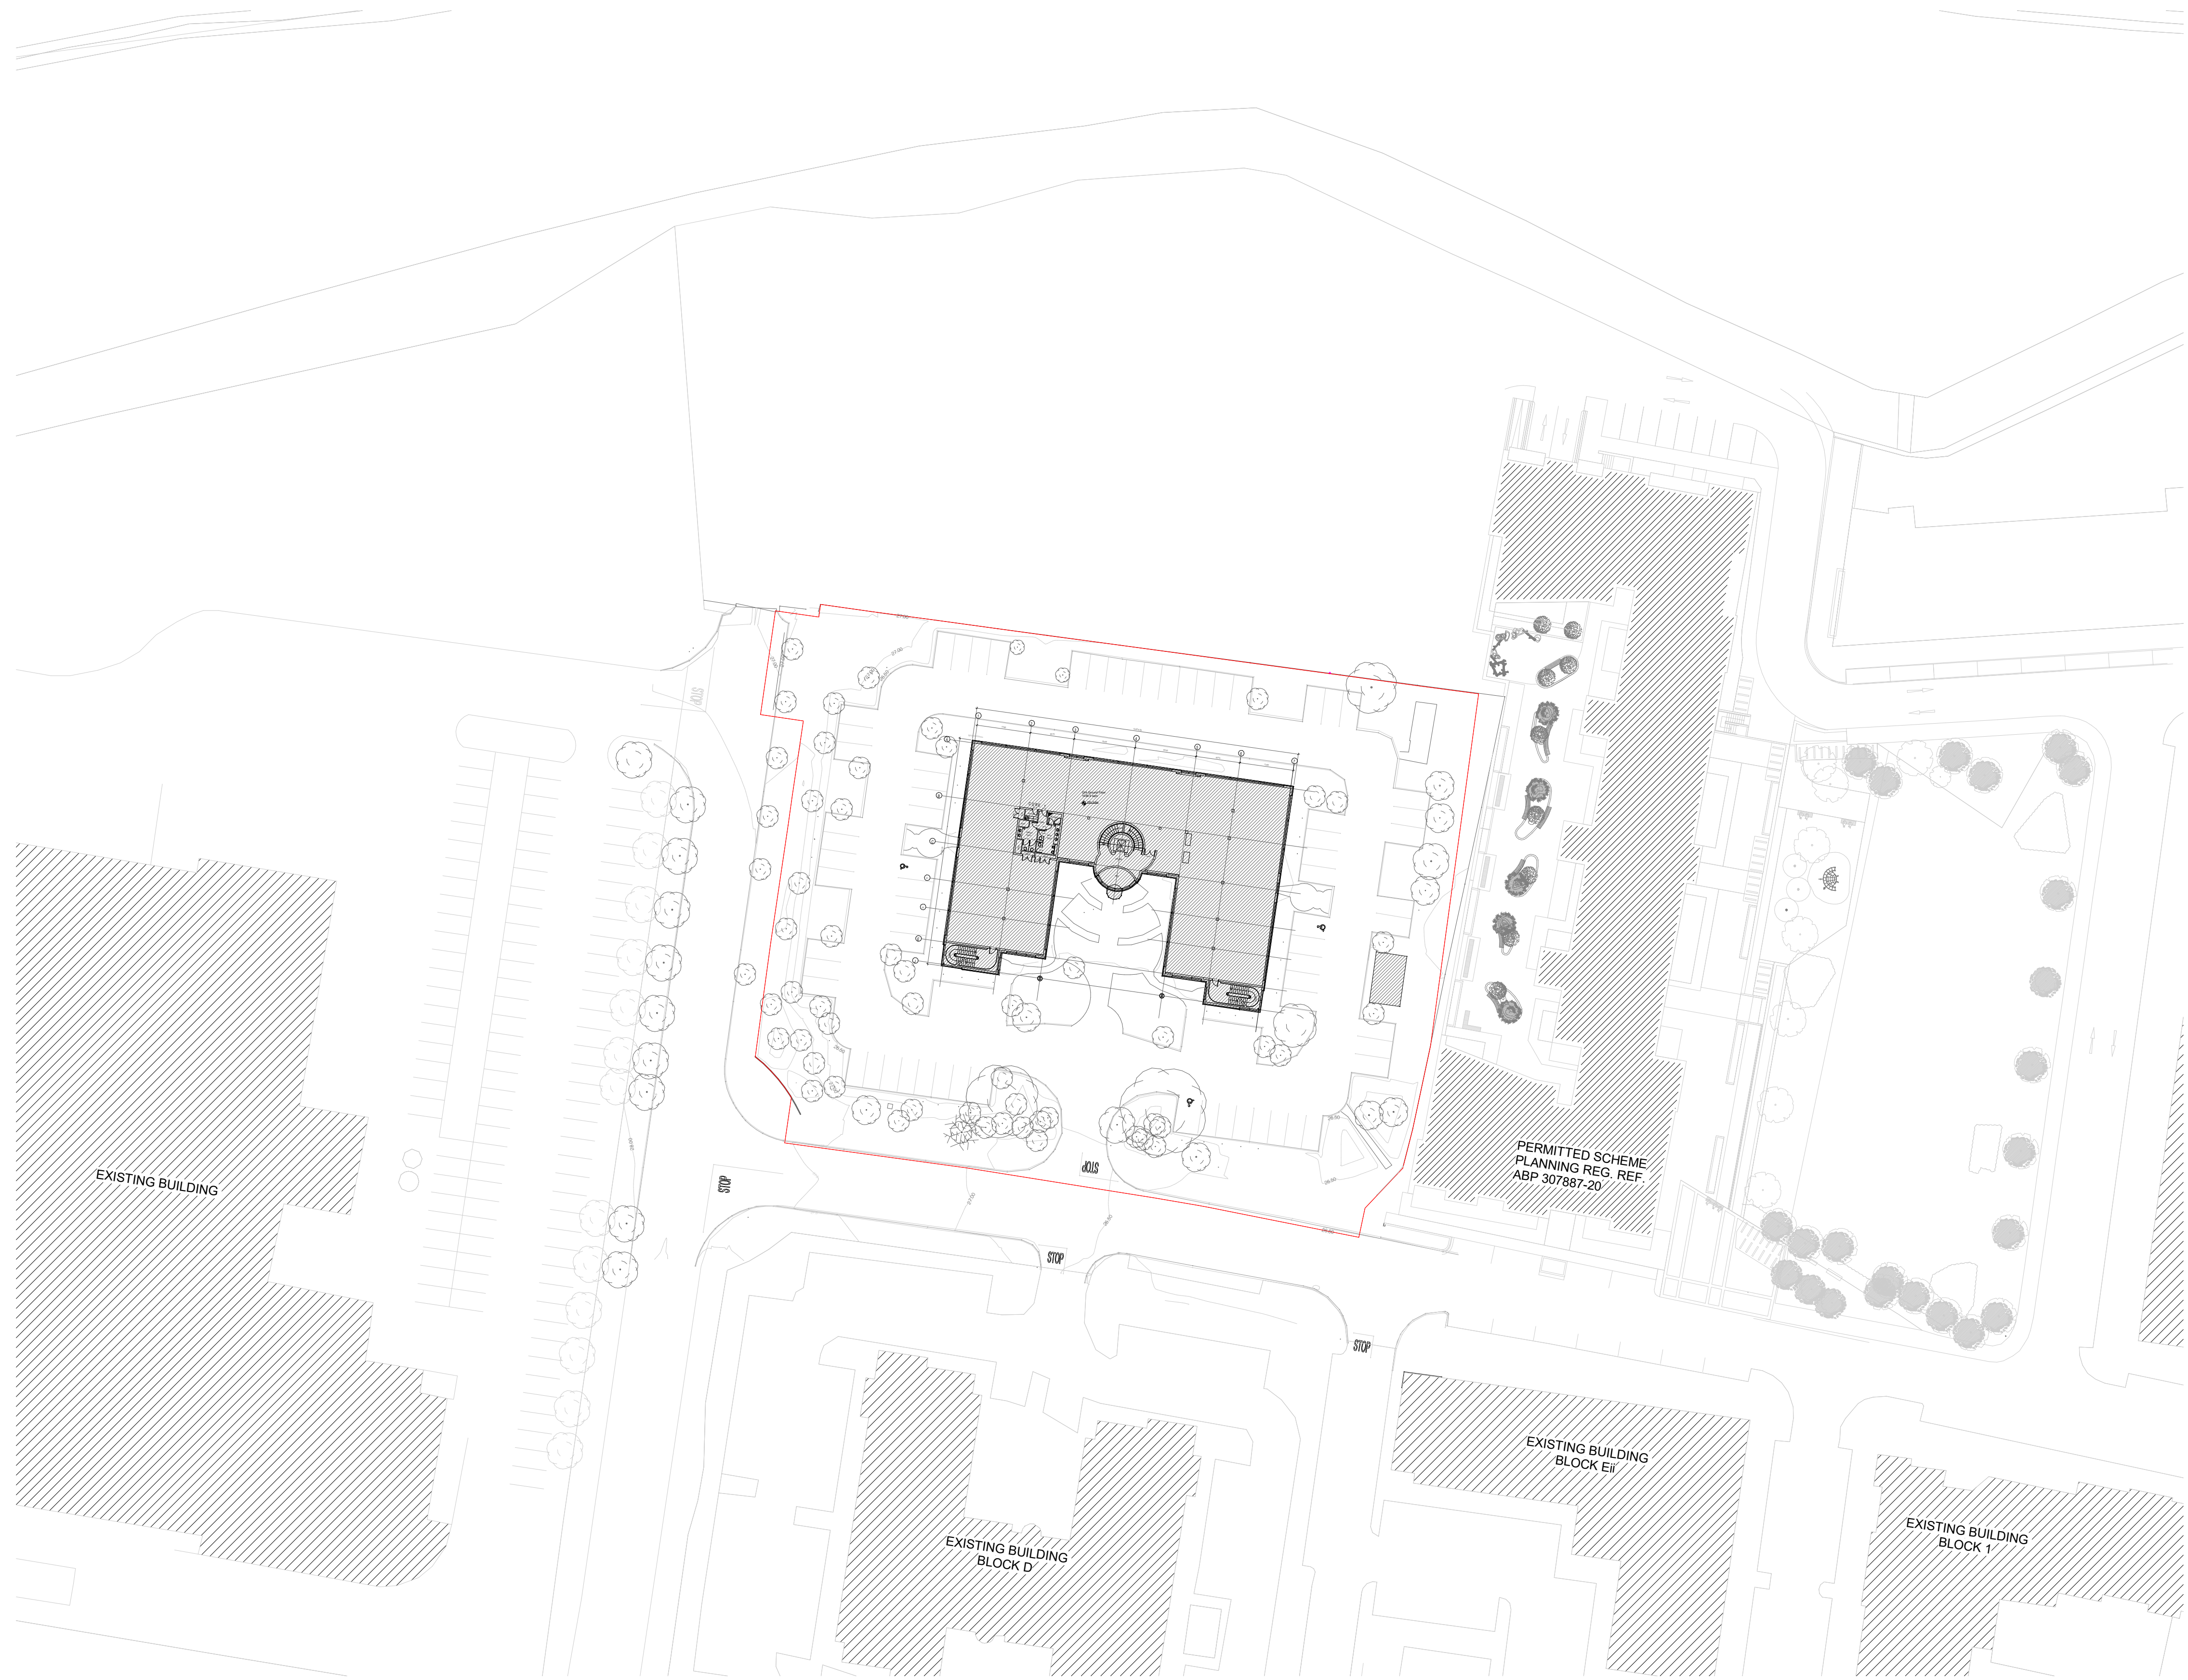


1 Existing Site Layout
1 : 500

NOTES:	REV.	DATE:	DETAILS:	INITIALS:

Copyright of this drawing is vested in the Architect and it must not be copied or reproduced without consent. Figures and dimensions are to be taken from this drawing. All contractors must read and be responsible for taking and checking all dimensions relative to their work. PLUS Architecture are to be advised of any variation between drawings and any construction. DO NOT SCALE OFF THIS DRAWING. IF IN DOUBT ASK.

NORTH POINT:

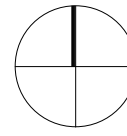

KEY PLAN:

++ PLUSARCHITECTURE Exchequer Chambers, Exchequer Street, Dublin 2, Ireland. W: www.plusarchitecture.ie T: 353 (0) 1 521 3378		
PROJECT: 487	PROJECT: 487	DATE: 09/24/21
CLIENT: Walls Construction Ltd	DRAWING NO.: 487_01_03	REVISION NO.:
TITLE: Existing Site Layout	DRAWN BY: LJ	SCALE AT A1.: 1 : 500
ISSUE TYPE: Planning	CHECKED BY: DT	SCALE AT A3.: