

MATERIAL LEGEND

- 01

Yellow Brick, 215mm x 102mm x 66mm Weinerburger Mazialle brick, Kingscourt country Manor
- 02

Black Brick, 215mm x 100mm x 65mm Morvan, Vandersanden
- 03

White Fibrocement cladding panel, Equitone Linea LT90
- 04

Grey Fibrocement cladding panel, Equitone Linea LT20
- 05

Dark Grey Aluminium, RAL 9017
- 06


Red wine Aluminium, RAL 3005
- 07

Bronze Aluminium, RAL 1035
- 08

Zinc
- 09


White render
- 10

Glass

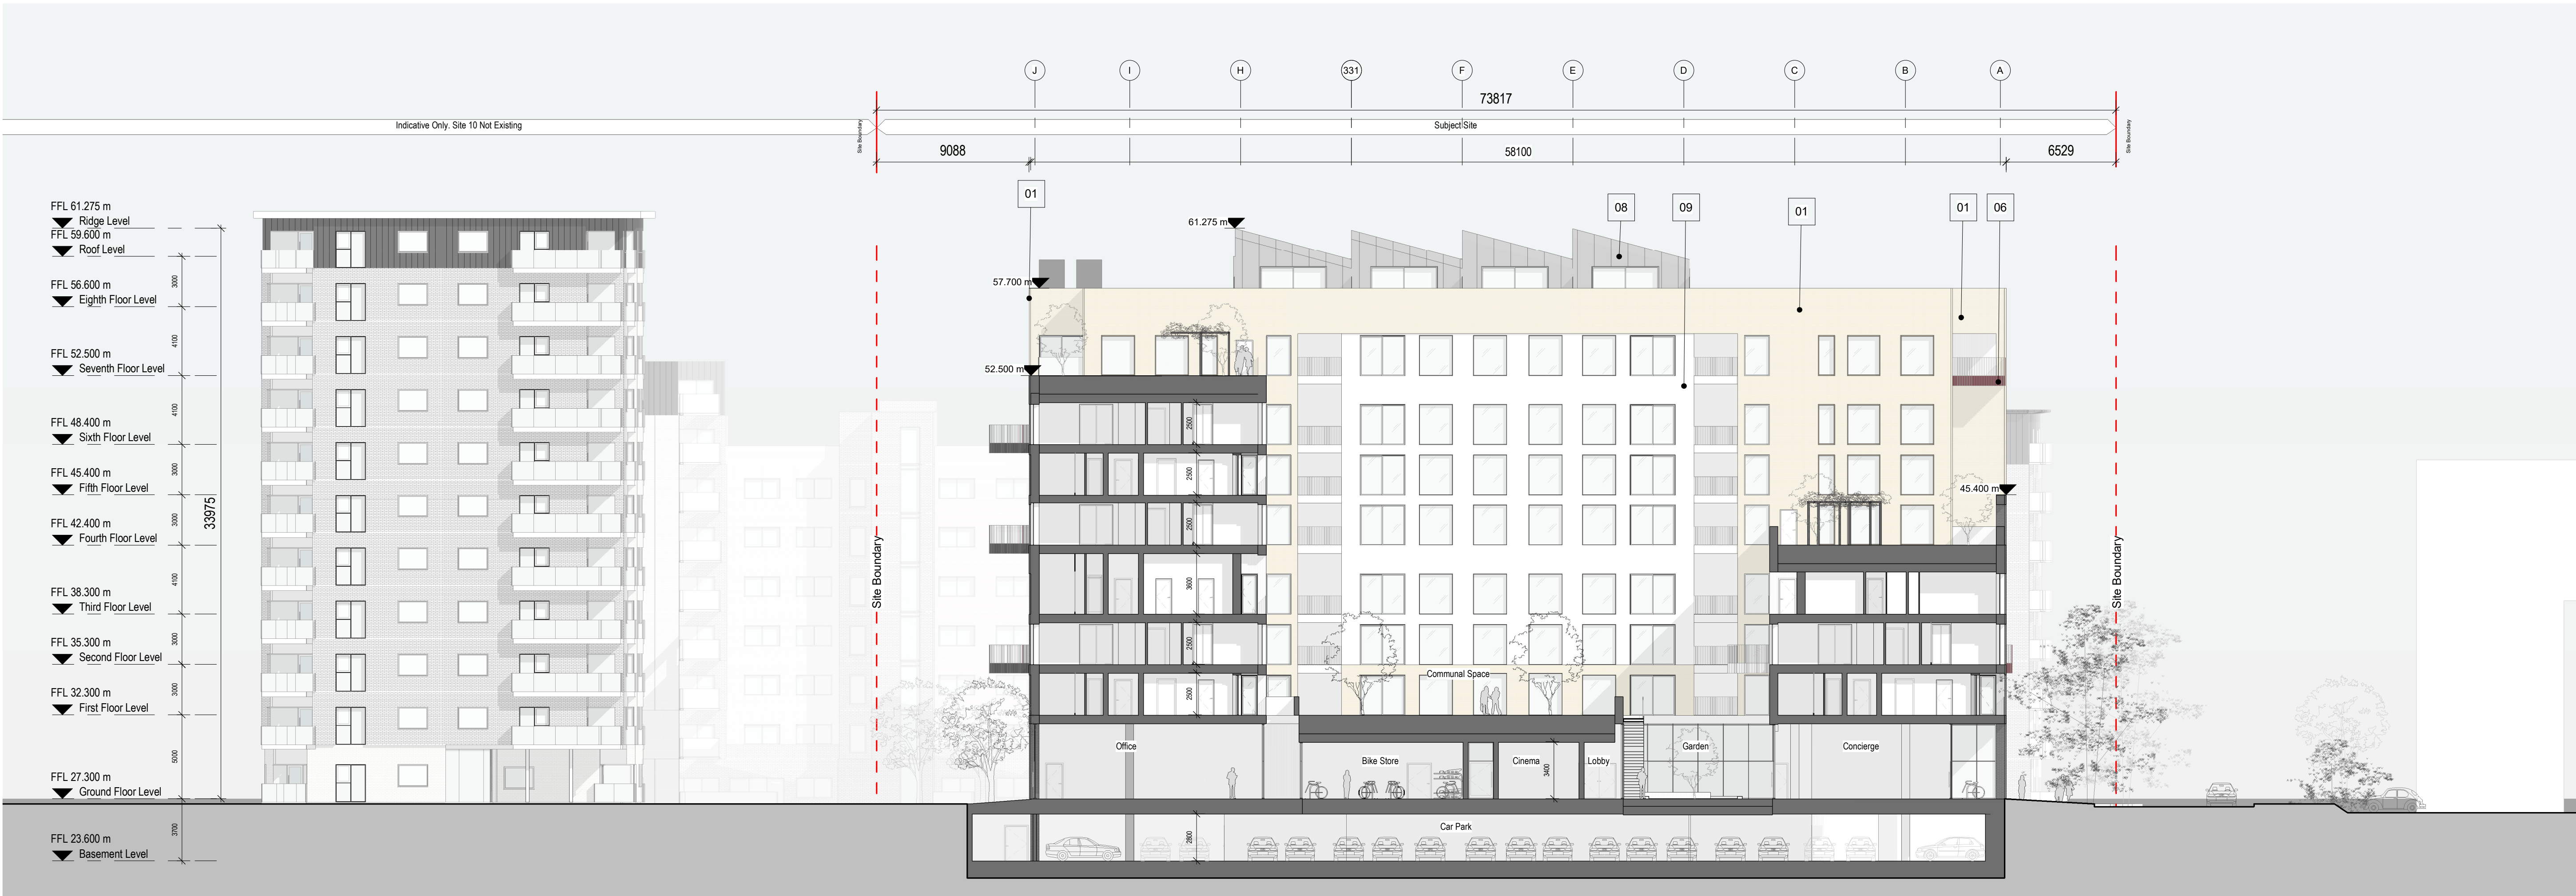

1 Section Facing East  
1 : 200

NOTES:	REV.	DATE:	DETAILS:	INITIALS:

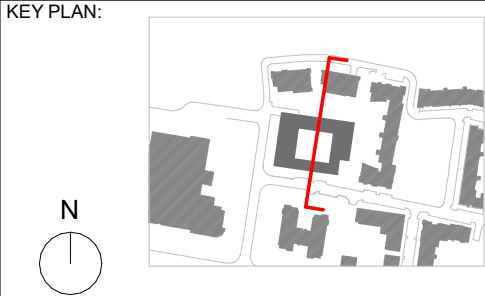

PLUSARCHITECTURE		
PROJECT: 487	PROJECT: 487	DATE: 05/12/21
CLIENT: Walls Construction Ltd	DRAWING NO.: 487_05_01	REVISION NO.: A
TITLE: Section Facing East_01	DRAWN BY: 2F	SCALE AT A1.: As indicated
ISSUE TYPE: Planning	CHECKED BY: DT	SCALE AT A3.: As indicated